

LOTS 1-3, 17-21, 25-28


IN ROY CITY

SCALE 1" = 50'

TAXING UNIT: 40

PREFIX : 08 - 156

SEE PAGE 159

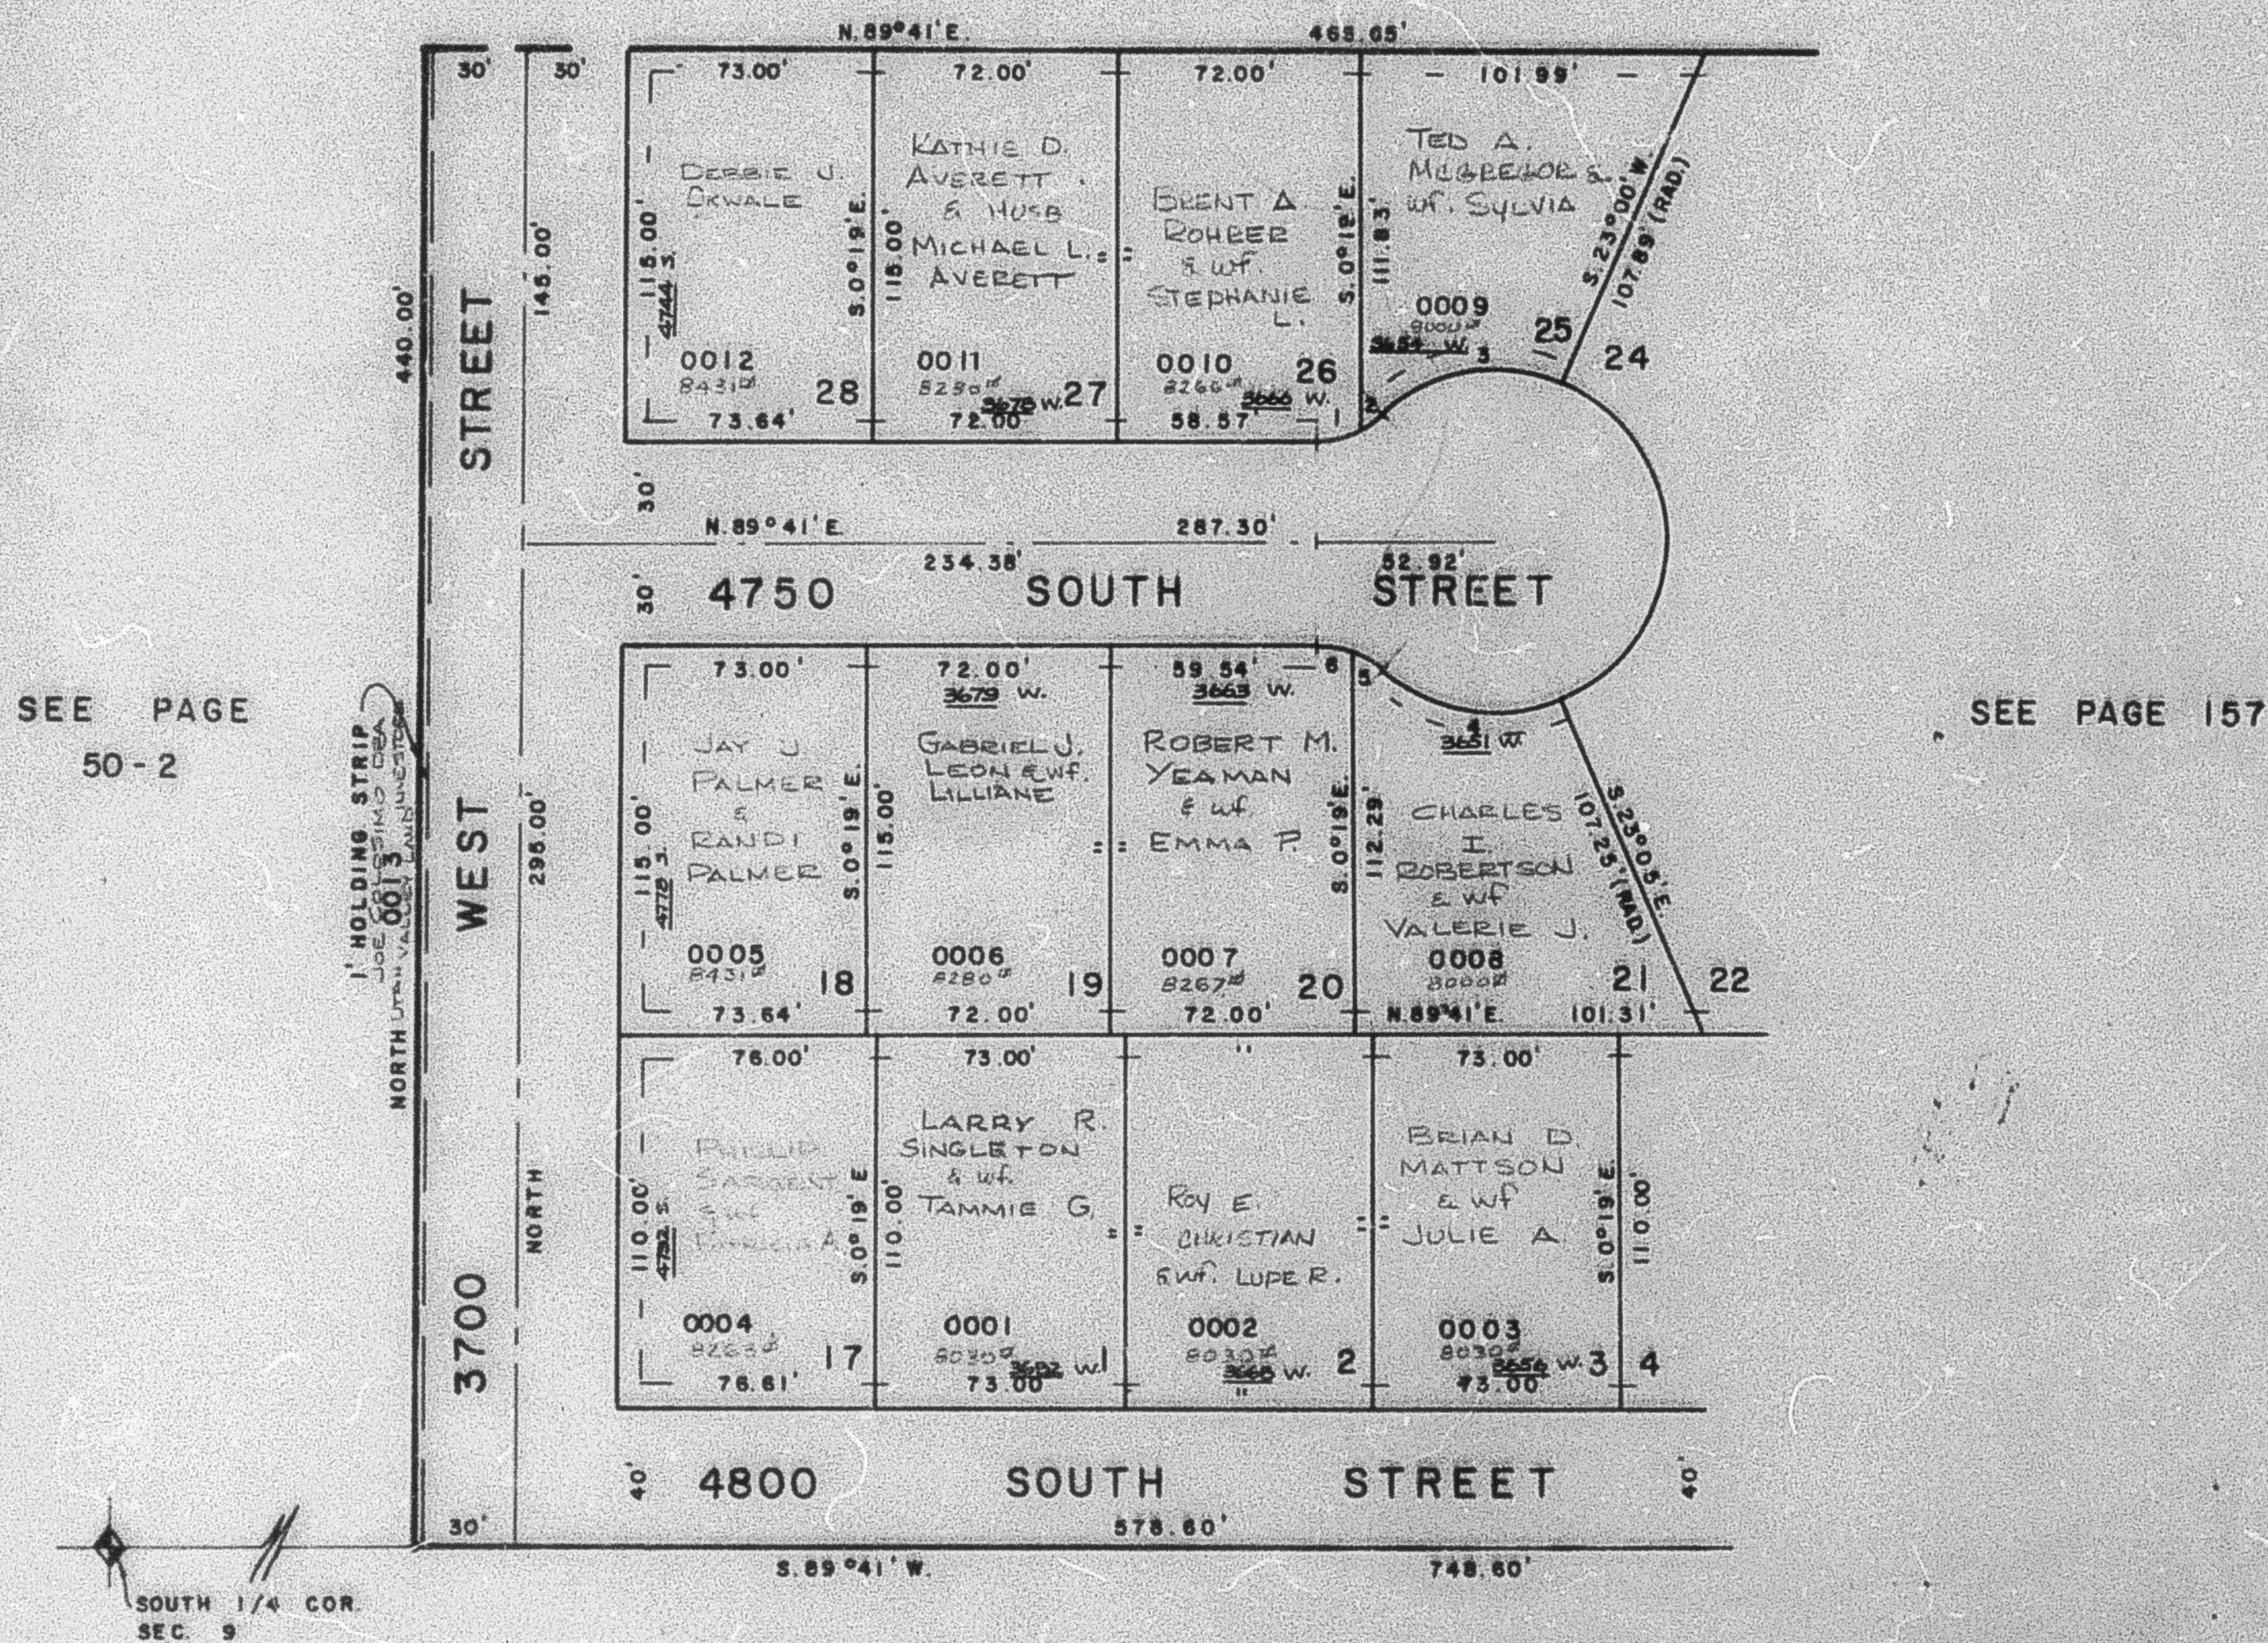

SEE BOOK 9 , PAGE 72

CURVE DATA

	1	2	3	4	5	6
A =	26°35'09"	14°48'26"	64°43'35"	64°10'35"	16°52'18"	24°52'17"
R =	30°	30°	50°	50°	15°	30°
L =	13.92°	7.75°	58.48°	58.00°	8.83°	12.88°
LC =	13.80°	7.74°	58.53°	53.12°	8.80°	12.75°
	7.76°23'26"W	8.55°41'08"W	5.55°41'08"W	5.80°53'43"E	8.27°20'34"E	5.78°02'51"E

7' UTILITY & DRAINAGE EASEMENTS
EACH SIDE OF PROPERTY LINE AS
INDICATED BY DASHED LINES

FOR COMPLETE ENG. DATA
SEE ORIG. DED. PLAT IN
BOOK 23 , PAGE 70