

PART OF S.E. 1/4 SEC. 9, T.5N., R.2W., S.L.B. & M.
FOXGLEN SUBDIVISION NO. 1
 LOTS 4-16, 22-24

157


TAXING UNIT - 109

IN ROY CITY

SCALE 1" = 50'

PREFIX - 08 - 157

SEE PAGE 50-2

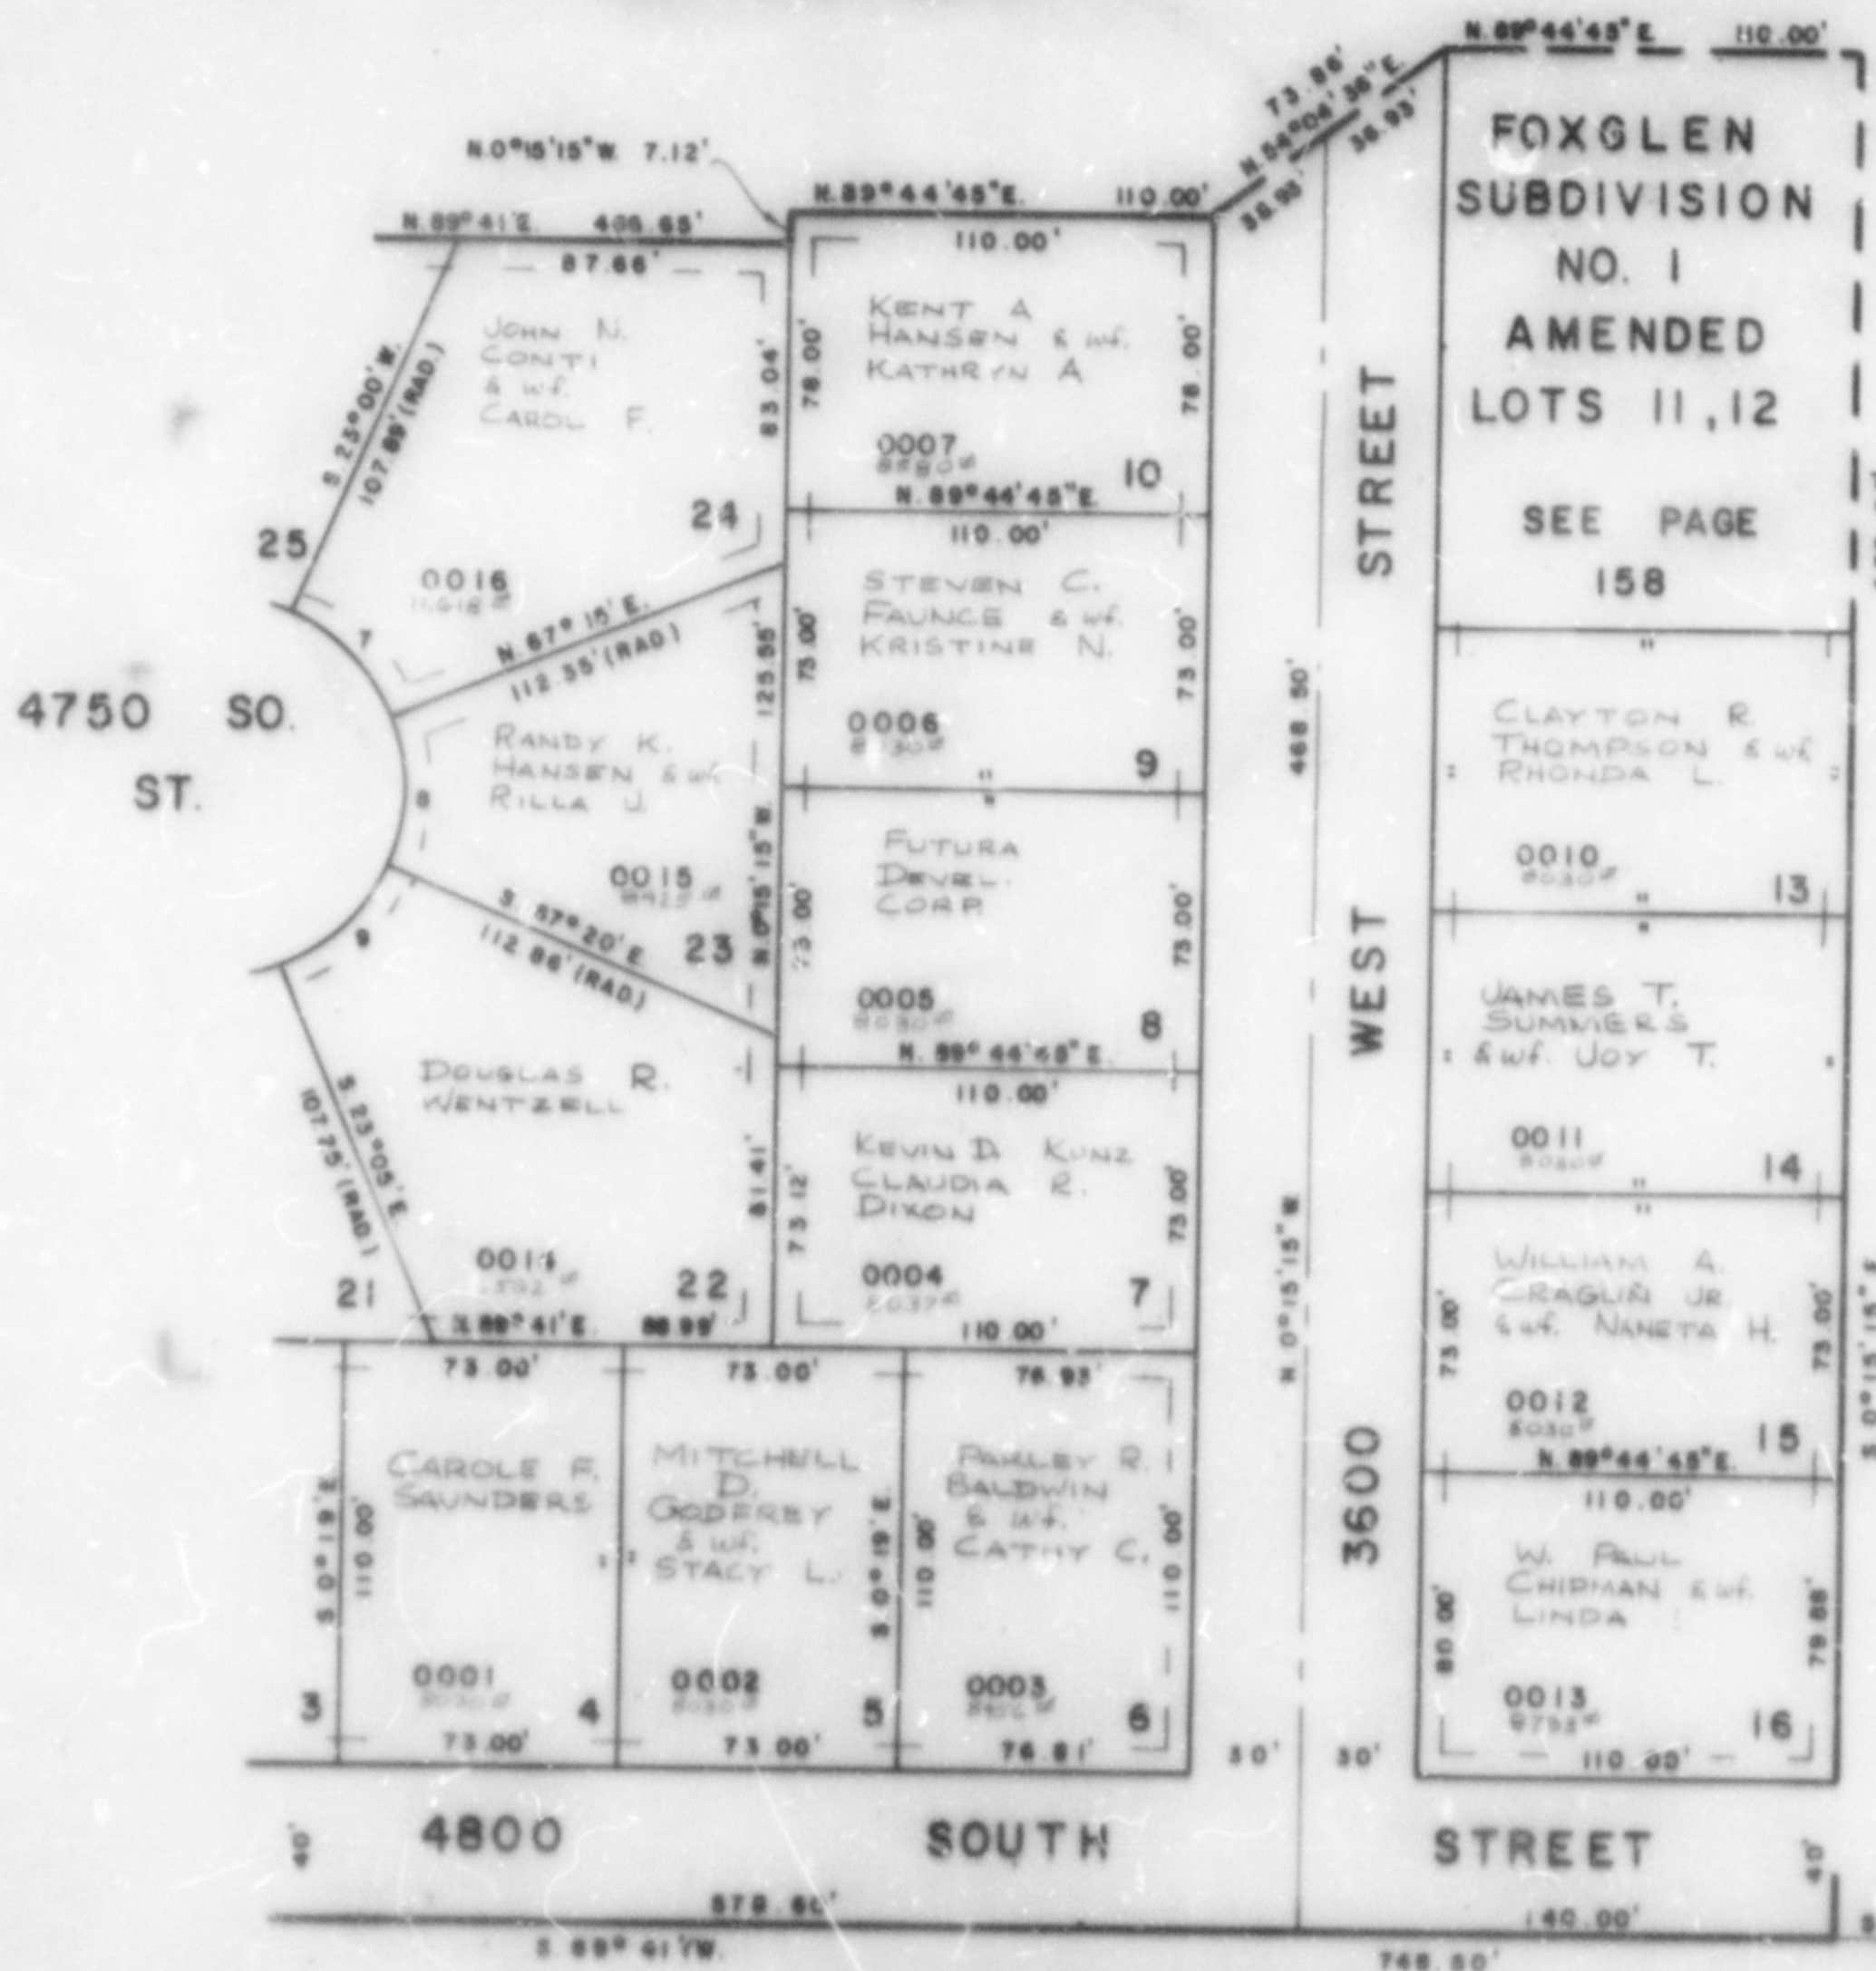

SEE PAGE 156

SEE PAGE 50-2

SEE BOOK 9, PAGE 72

CURVE DATA

7	8	9
44°18'	44°25'	44°18'
50'	50'	50'
35.22'	35.25'	35.22'
37.55'	37.55'	37.55'
N44°55'30"W	N44°55'30"W	N44°55'30"E

7' UTILITY & DRAINAGE EASEMENTS
 EACH SIDE OF PROPERTY LINES AS
 INDICATED BY DASHED LINES

FOR COMPLETE END DATA
 SEE ORIG. DED. PLAT IN
 BOOK 23, PAGE 70