

PART OF S. E. 1/4 SEC. 9, T. 5 N., R. 2 W., S. L. B. & M.
FOXGLEN SUBDIVISION NO. 1
 LOTS 4-16, 22-24

157


TAXING UNIT 109

IN ROY CITY

PREFIX 08-157

SCALE 1" = 50'

SEE PAGE 50-2

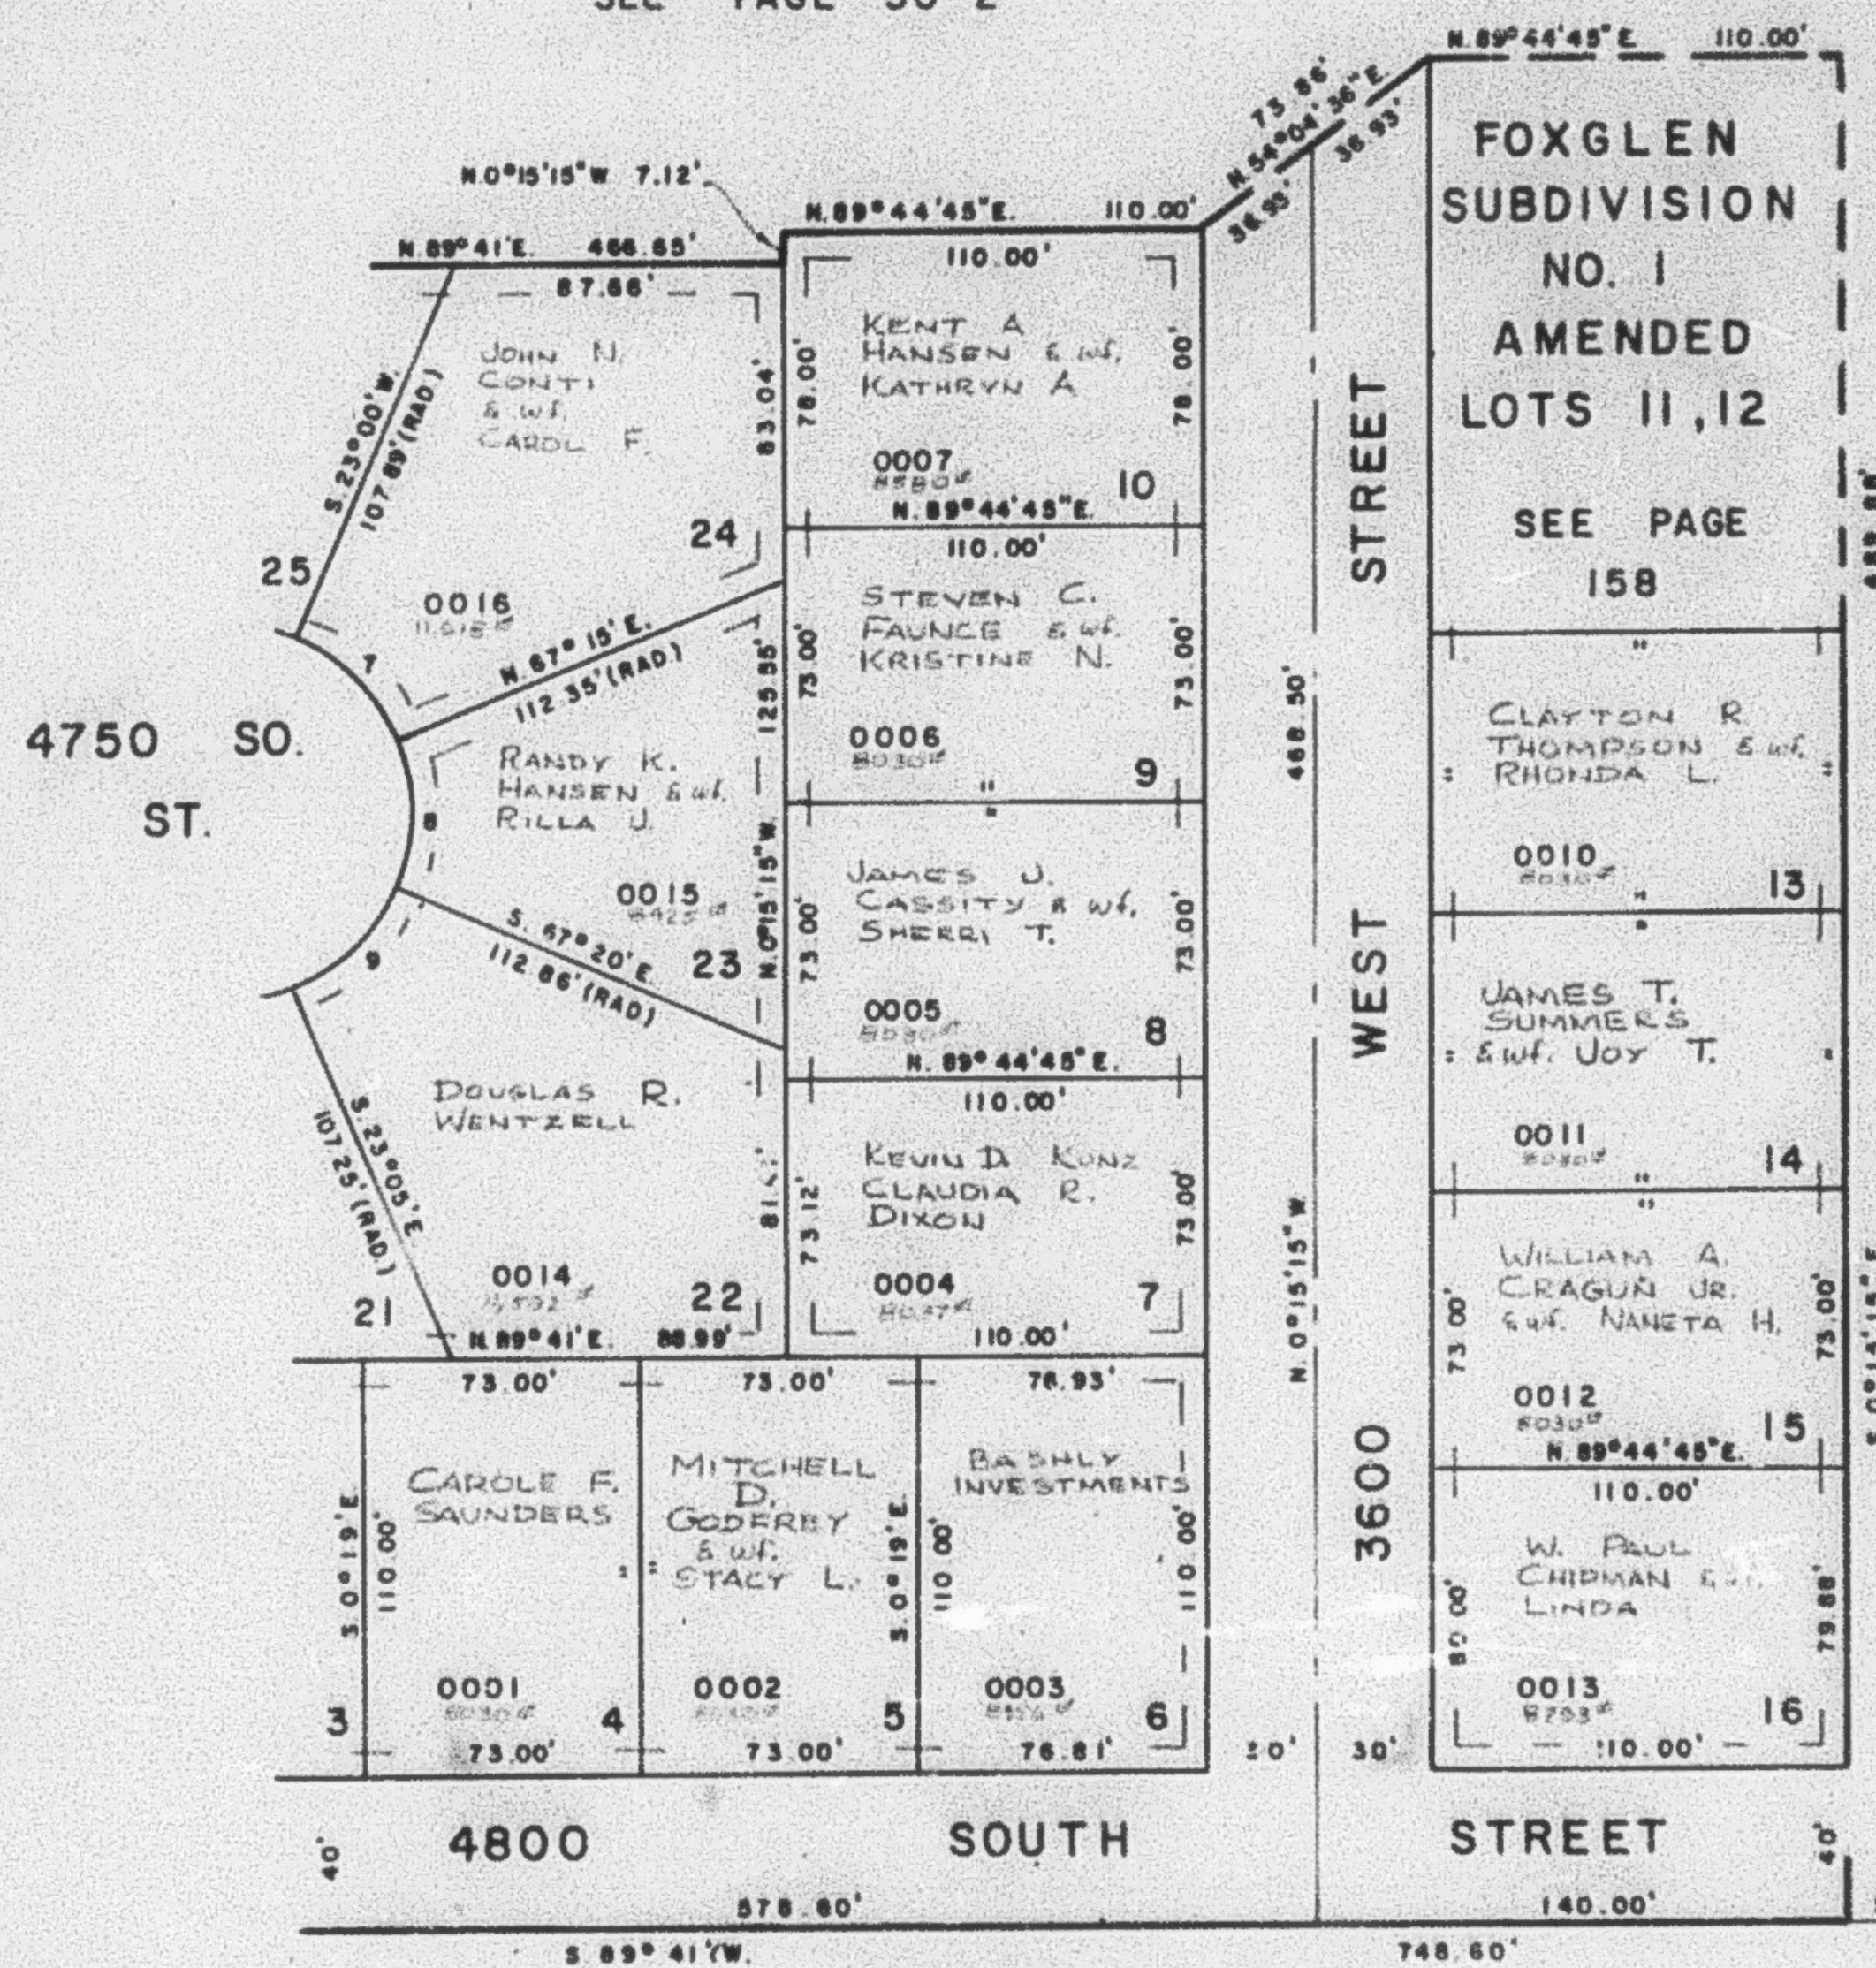

SEE PAGE 156

SEE PAGE 50-2

SEE BOOK 9, PAGE 72

CURVE DATA

	7	8	9
A:	44°15'	45°25'	44°15'
R:	50'	50'	50'
L:	38.62'	39.63'	38.62'
LC:	37.66'	38.60'	37.66'
N44°52'30"W N0°02'30"W N44°47'30"E			

7' UTILITY & DRAINAGE EASEMENTS
 EACH SIDE OF PROPERTY LINES AS
 INDICATED BY DASHED LINES

FOR COMPLETE ENG. DATA
 SEE ORIG. DED. PLAT IN
 BOOK 25, PAGE 70