

PART OF S. E. 1/4 SEC. 9, T. 5 N., R. 2 W., S. L. B. & M.

157

FOXGLEN SUBDIVISION NO. 1

LOTS 4-16, 22-24


IN ROY CITY

SCALE 1" = 50'

TAXING UNIT 40

PREFIX 08-157

SEE PAGE 159

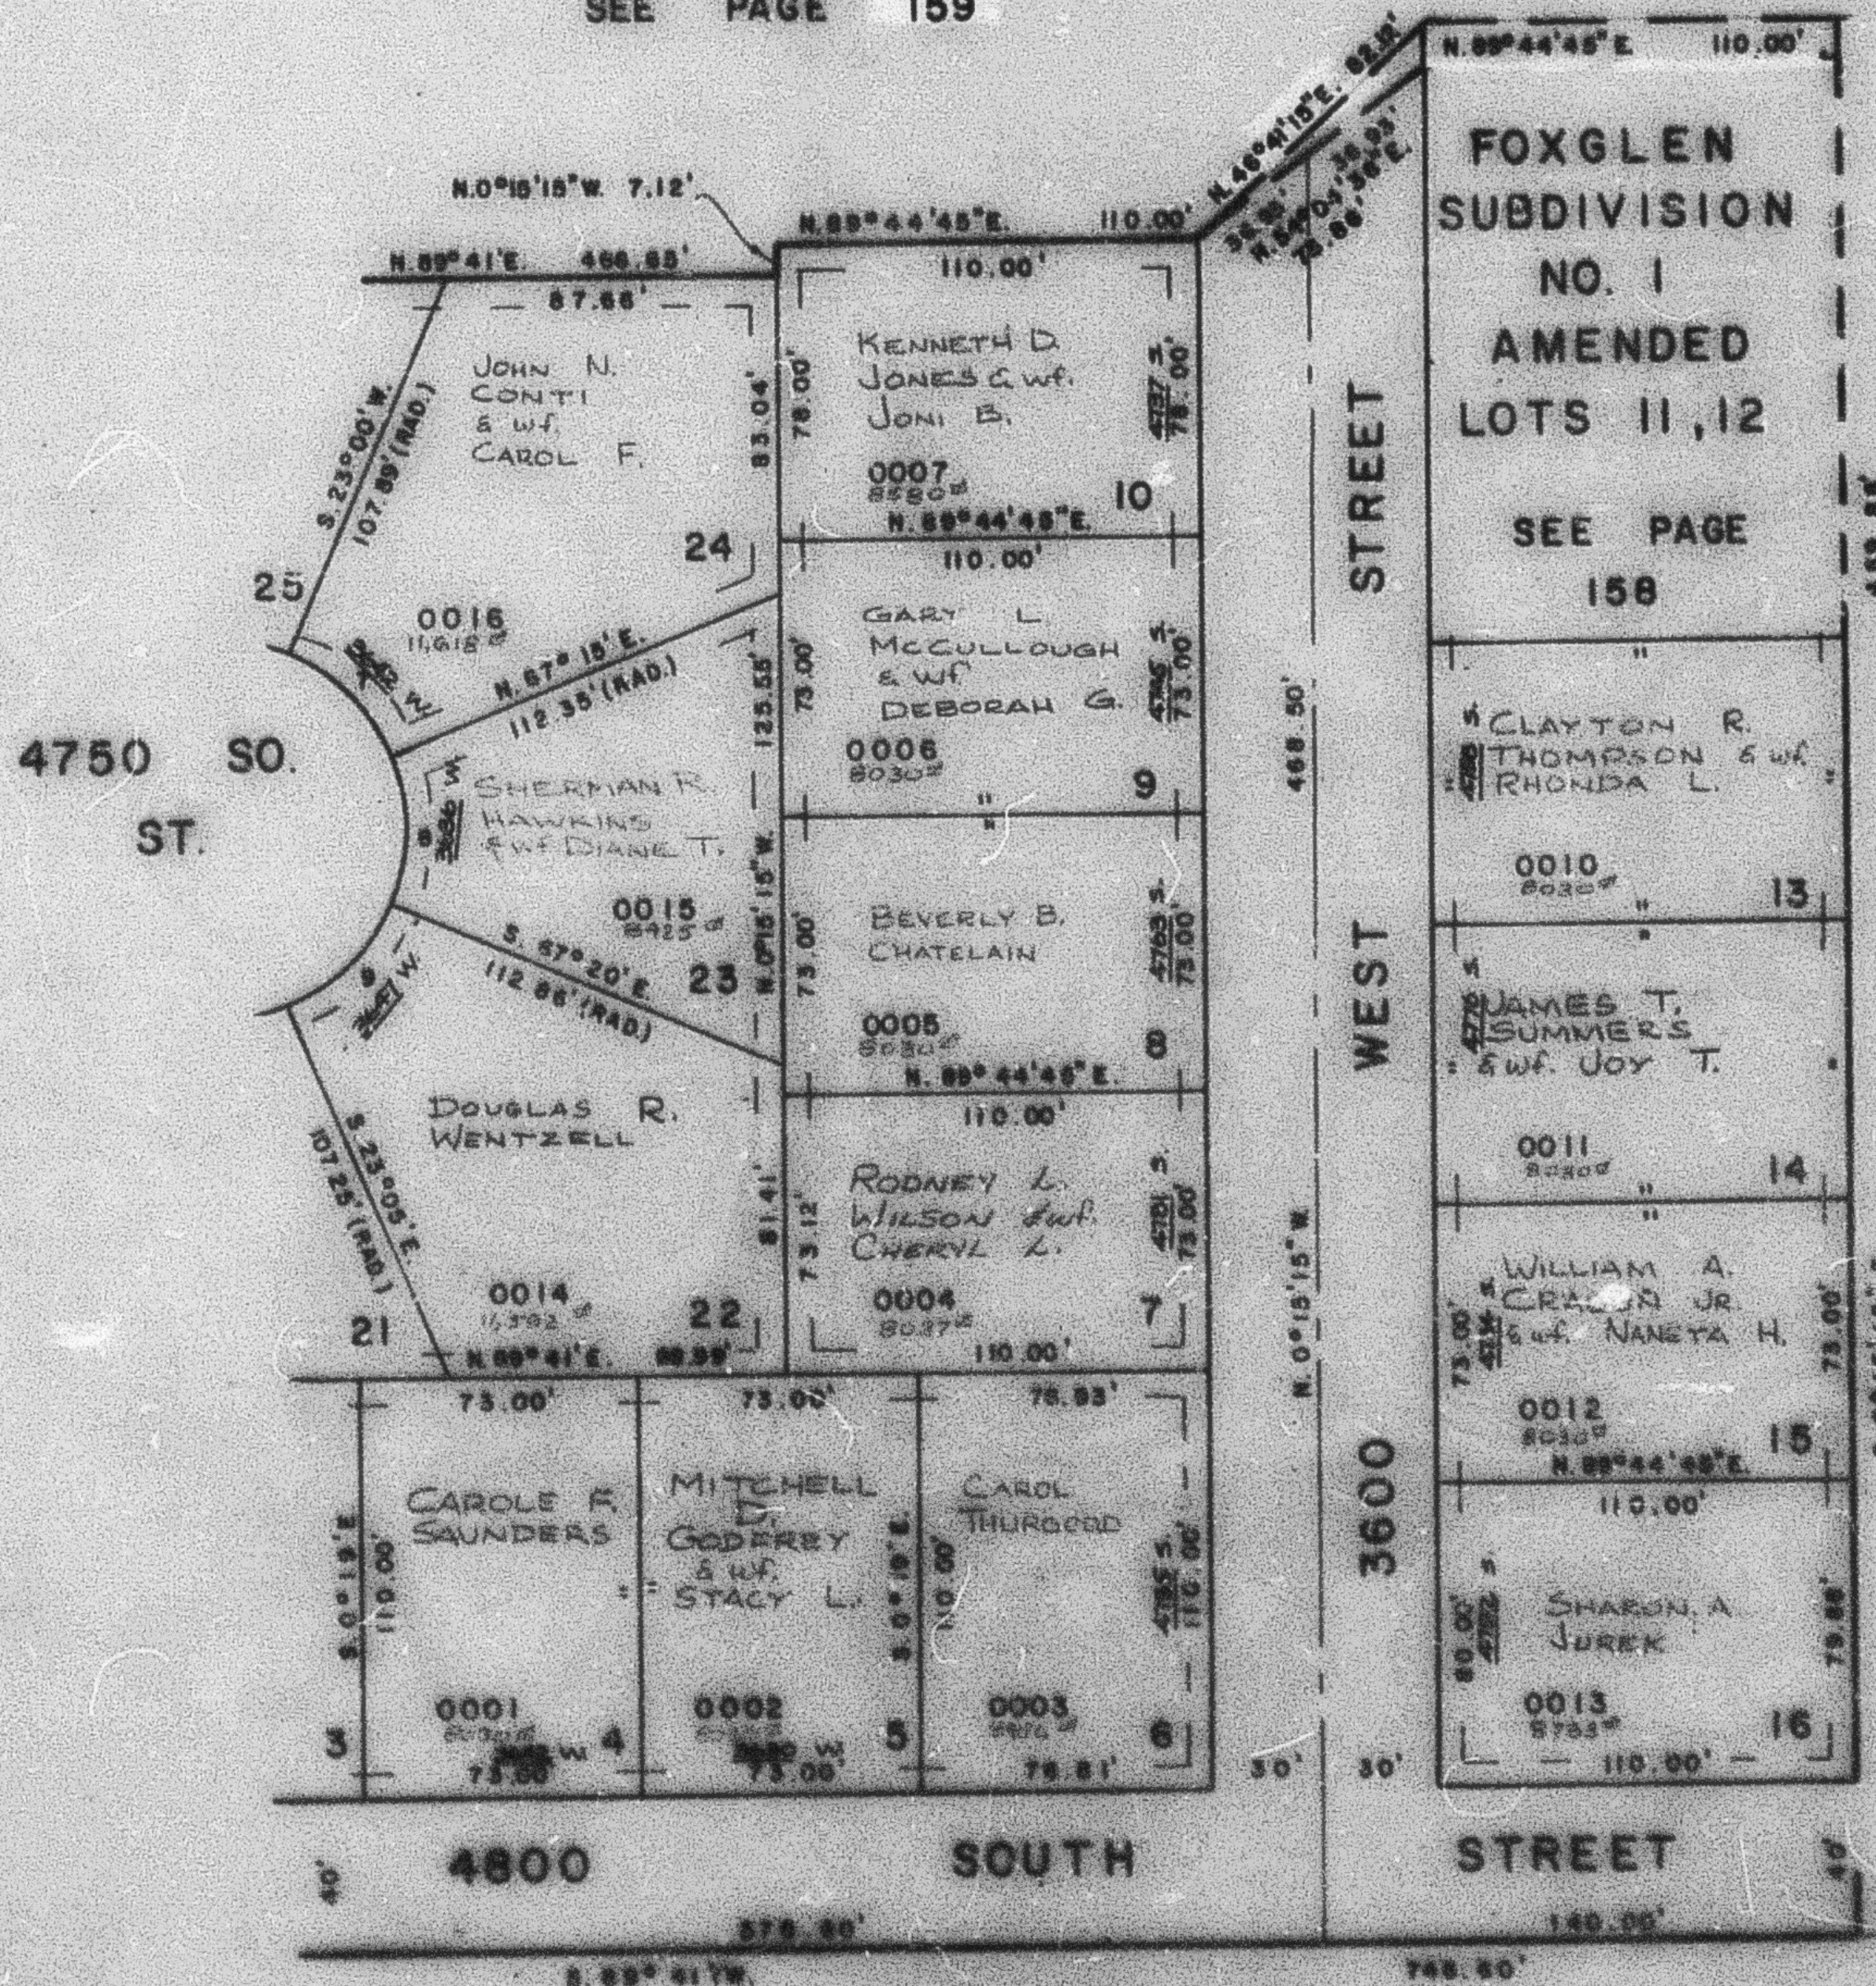

SEE BOOK 9, PAGE 248

CURVE DATA

	T	R	S
Δ	40°15'	45°25'	44°15'
R	30'	50'	50'
L	38.92'	57.87'	58.82'
LC	37.88'	56.70'	57.88'
N44°52'30"E N0°02'30"W N58°47'50"E			

UTILITY & DRAINAGE EASEMENTS
EACH SIDE OF PROPERTY LINES AS
INDICATED BY DASHED LINES

FOR COMPLETE ENG. DATA
SEE THIS SUB. PLAT IN
BOOK 23, PAGE 70