

PART OF S.E. 1/4 SEC. 9, T.5N., R.2W., S.L.B. & M.
FOXGLEN SUBDIVISION NO. 1
 LOTS 4-16, 22-24


TAXING UNIT 40

IN ROY CITY

PREFIX 08-157

SCALE 1"=50'

SEE PAGE 159

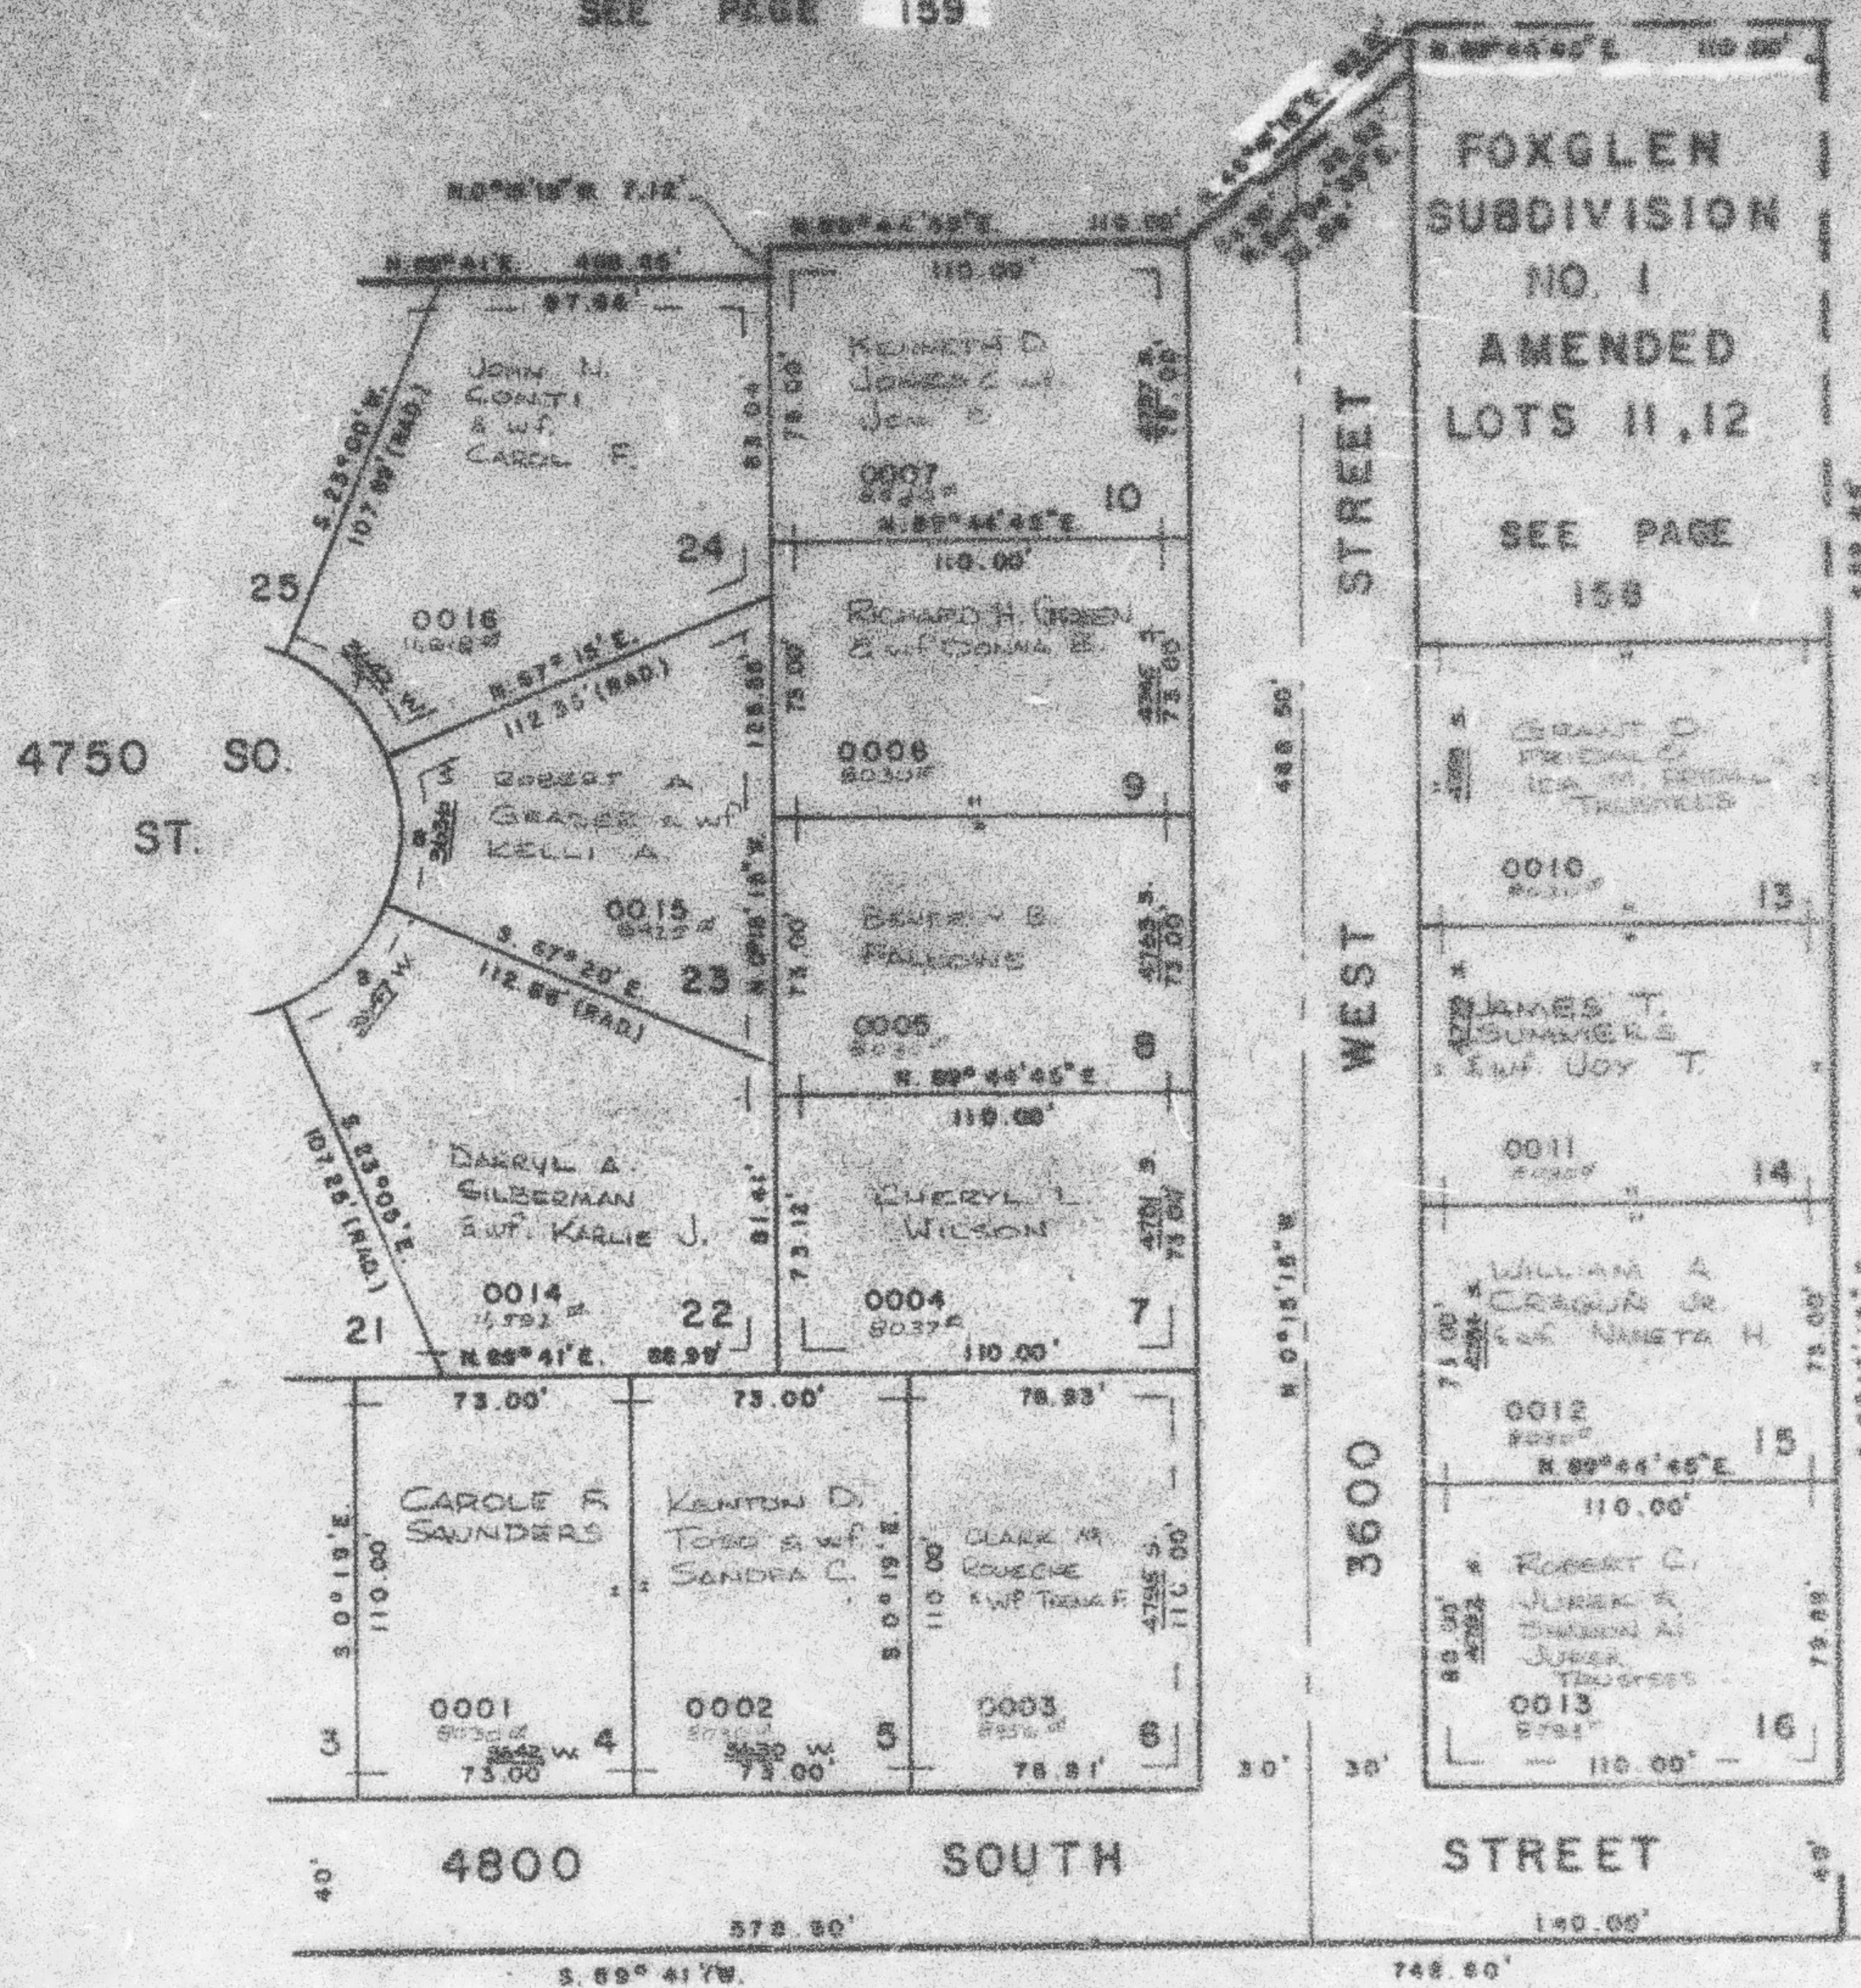

SEE PAGE 156

SEE PAGE 50-2

SEE BOOK 9, PAGE 248

CURVE DATA

	7	8	9
A=	44°15'	45°25'	44°15'
R=	50'	50'	50'
L=	38.62'	39.63'	38.62'
LC=	37.66'	38.66'	37.66'
N44°52'30"W. N0°02'30"W. N44°47'30"E.			

7' UTILITY & DRAINAGE EASEMENTS
 EACH SIDE OF PROPERTY LINES AS
 INDICATED BY DASHED LINES

FOR COMPLETE ENG. DATA
 SEE ORIG. CSD. PLAT IN
 BOOK 23, PAGE 70