


157

PREFIX : 08 - 157

SCALE 1" = 50'

SEE PAGE 159

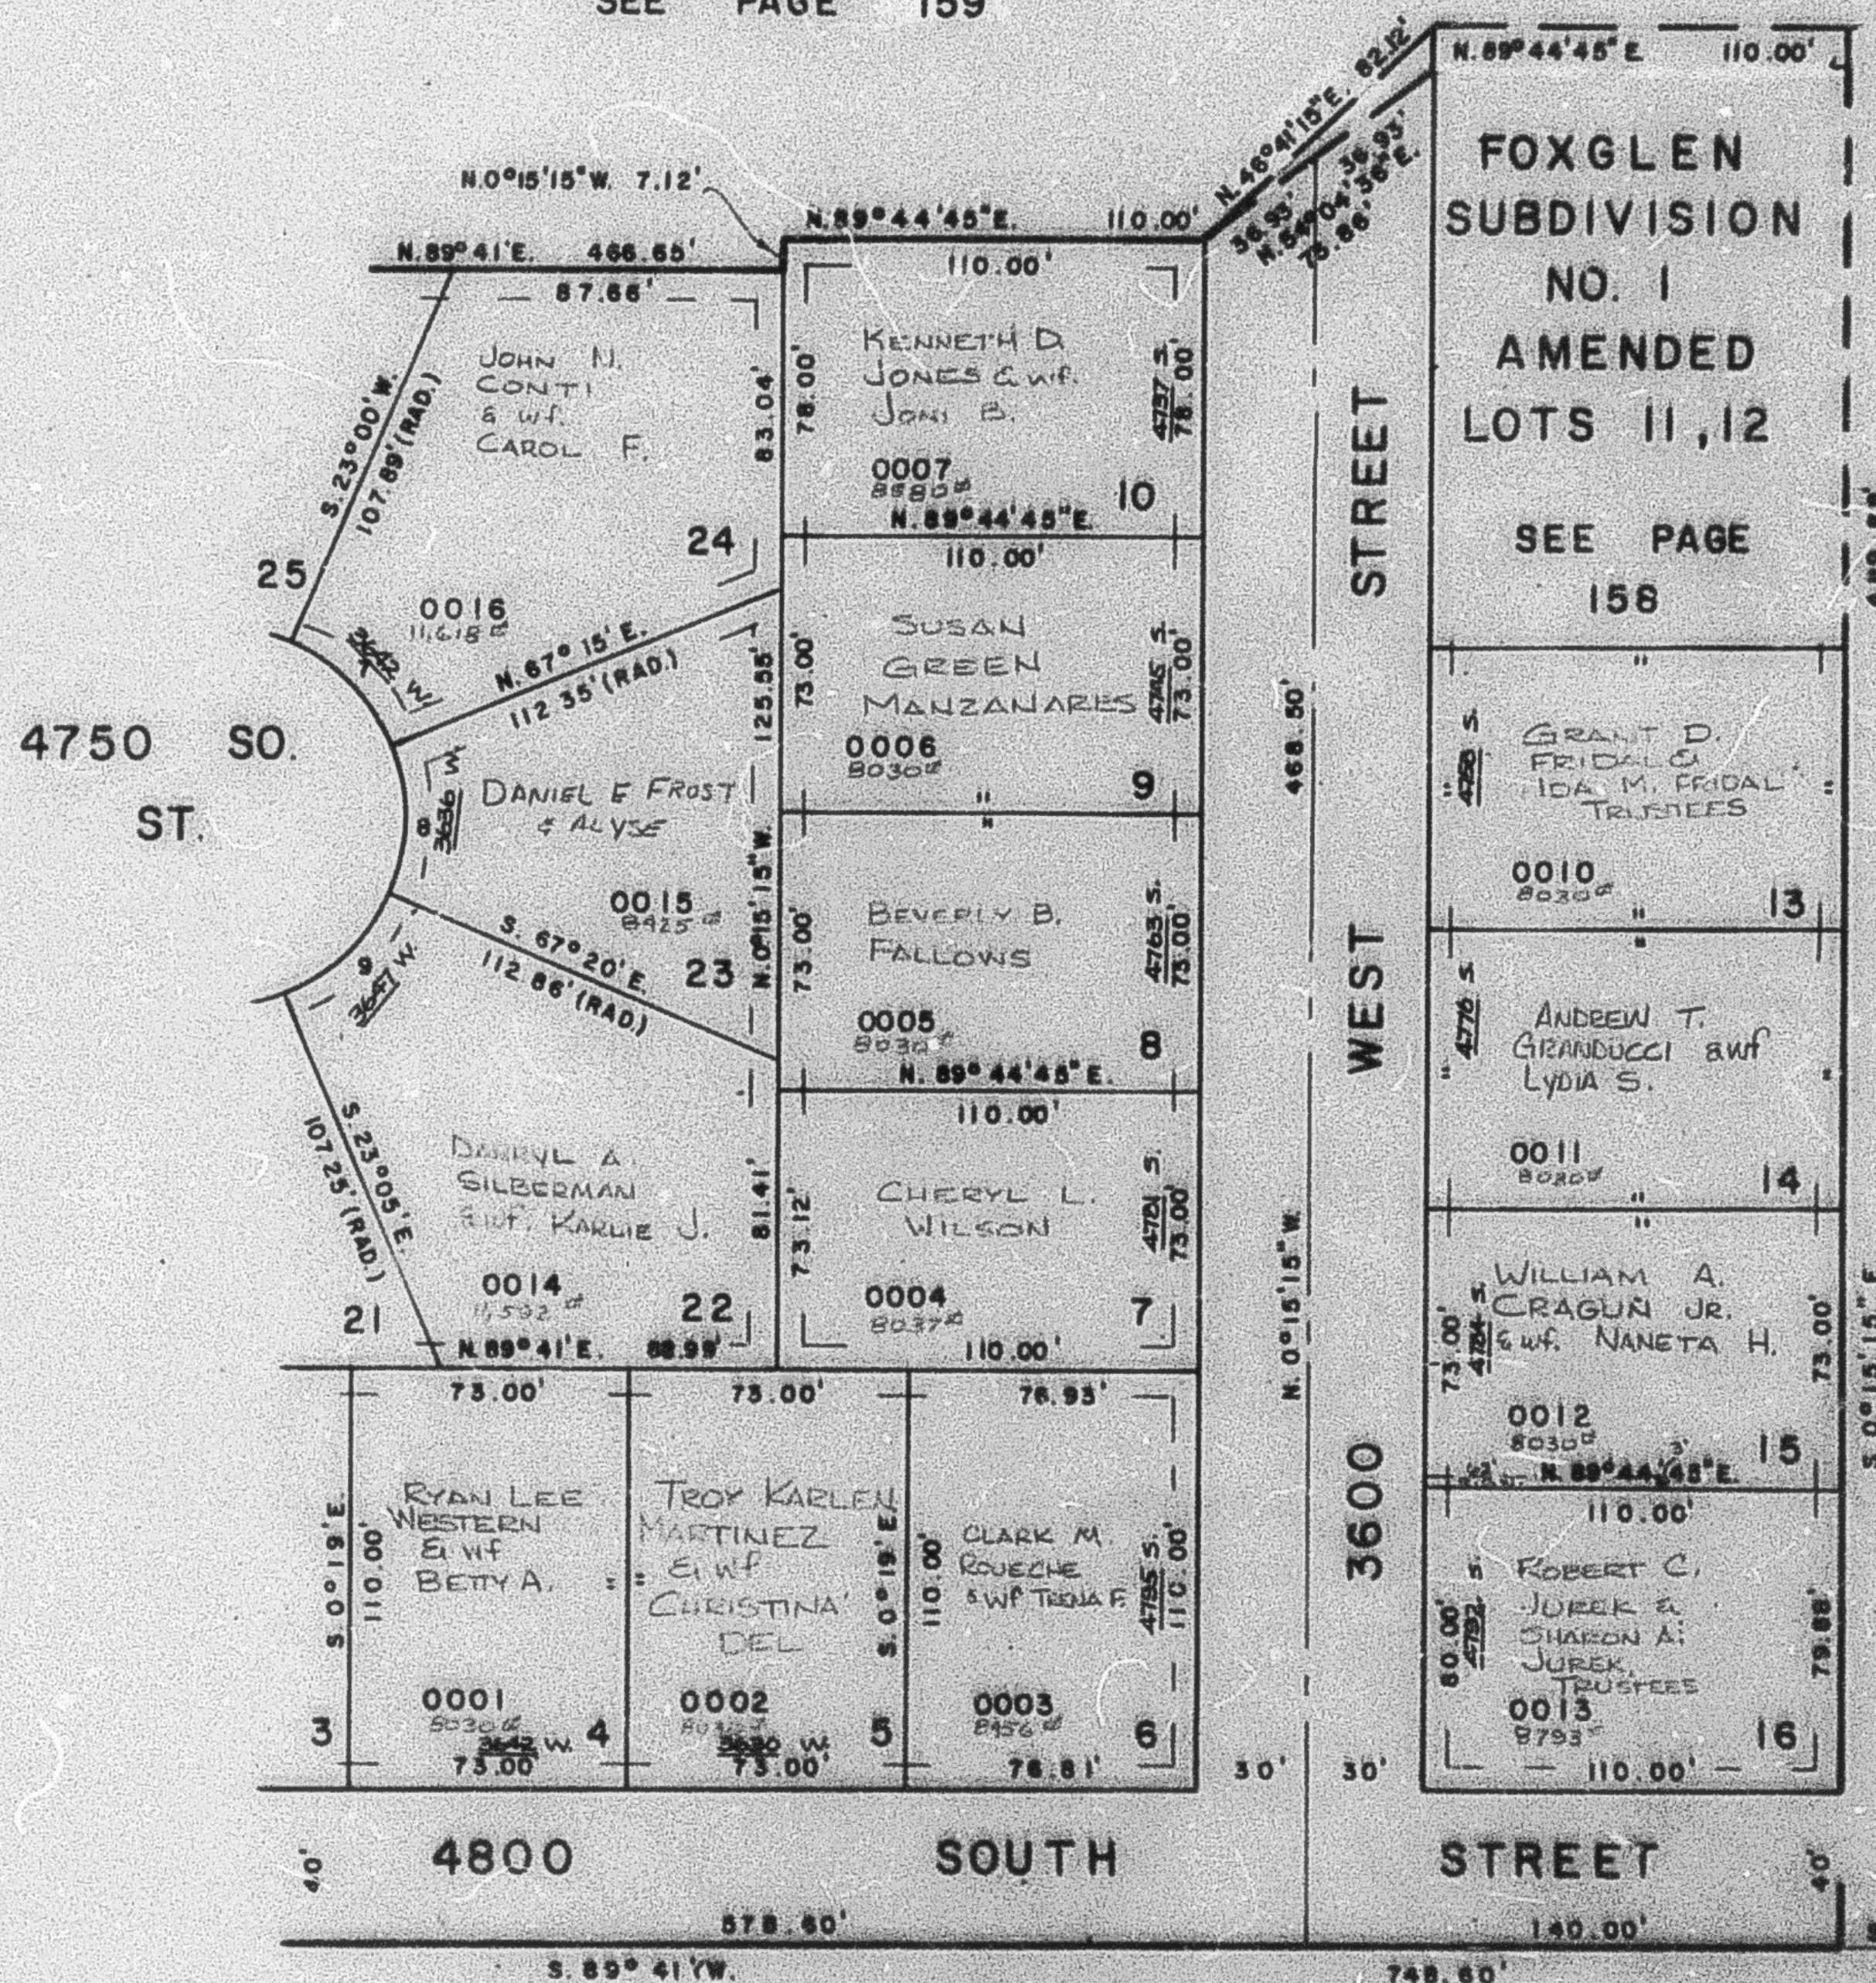

SEE PAGE 50-2

SEE PAGE 156

SEE BOOK 9, PAGE 248

CURVE DATA

	7	8	9
$\Delta =$	44° 15'	45° 25'	44° 15'
R =	50'	50'	50'
L =	38.62'	39.63'	38.62'
LC =	37.66'	38.60'	37.66'
	N 44° 52' 30" W.	N 0° 02' 30" W.	N 44° 47' 30" E.

7' UTILITY & DRAINAGE EASEMENTS
EACH SIDE OF PROPERTY LINES AS
INDICATED BY DASHED LINES

FOR COMPLETE ENG. DATA
SEE ORIG. D2D. PLAT IN
BOOK 23, PAGE 70