

PART OF S. E. 1/4 SEC. 9, T. 5 N., R. 2 W., S. L. B. & M.

159

FOXGLEN SUBDIVISION NO. 2

LOTS 29-56

PHASE NO. 2

"TWINHOMES" P. R. U. D.


IN ROY CITY

SCALE 1" = 50'

TAXING UNIT : 40

PREFIX : 08 - 159

SEE PAGE 160

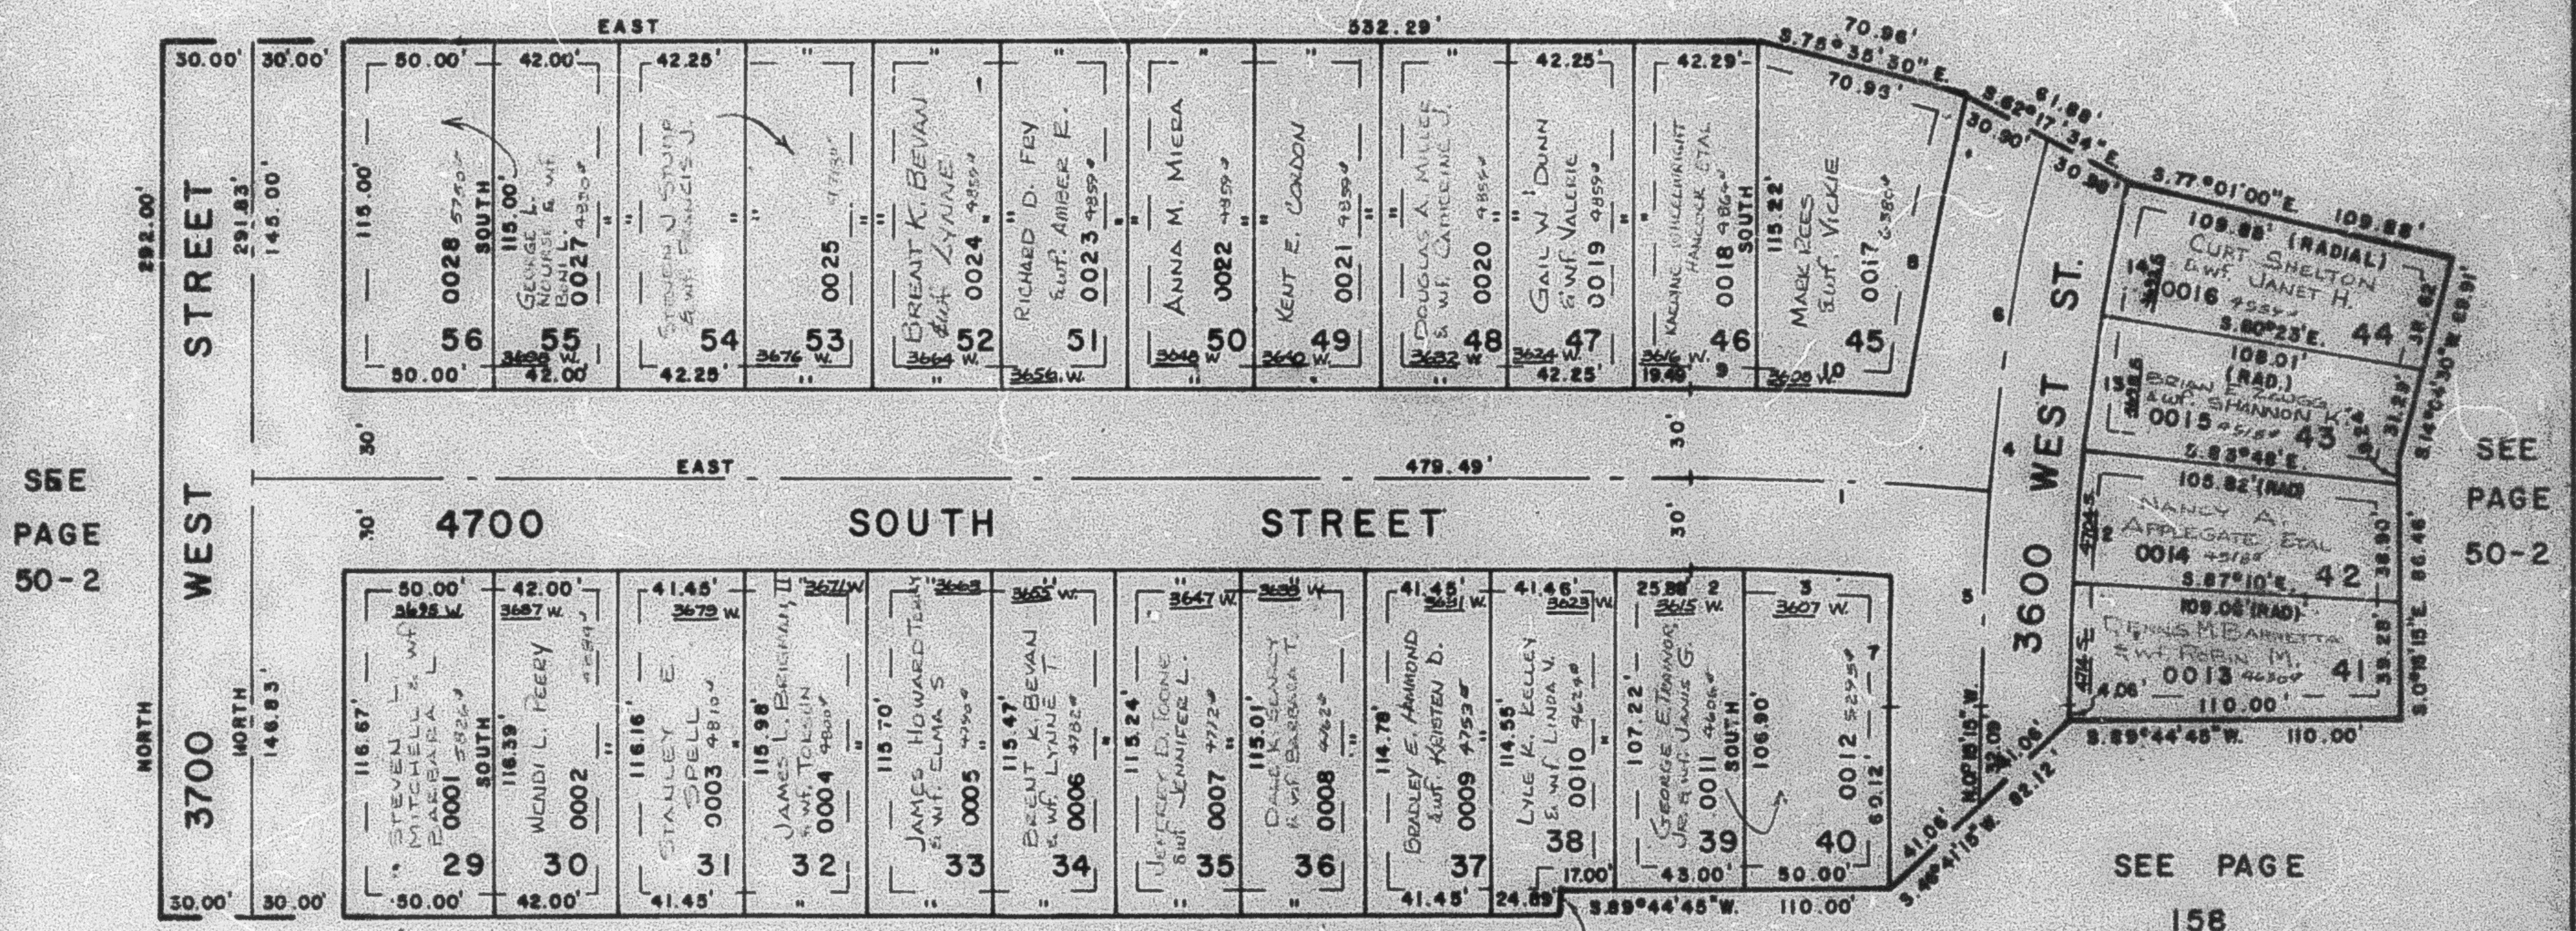

SEE PAGE 157

CURVE DATA

	1	2	3	4	5	6	7	8	9	10	11	12	13	14
A =	4°57'15"	0°52'16"	2°35'04"	13°48'18"	5°12'30"	8°35'46"	3°08'57"	7°03'49"	1°06'05"	2°25'44"	3°04'31"	3°22'44"	3°25'	3°22'
R =	1155.80'	1125.80'	1125.80'	795.54'	795.54'	795.54'	825.54'	825.54'	1185.80'	1185.80'	765.54'	765.54'	765.54'	765.54'
L =	99.94'	17.12'	50.78'	191.67'	72.32'	119.36'	44.65'	101.77'	22.79'	50.27'	41.09'	45.15'	45.65'	44.95'
LC =	99.91'	17.12'	50.78'	191.21'	72.29'	119.24'	44.65'	101.71'	22.79'	50.26'	41.08'	45.14'	45.64'	44.97'
T =	50.00'	S. 89°35'52"E. S. 87°50'12"E.		96.30'	36.18'	59.79'	S. 1°17'43"W. S. 10°32'36"W. S. 89°26'58"E. S. 87°11'03"E. N. 1°17'E. N. 4°30'38"E. N. 7°54'30"E. N. 11°18'E.							

7' UTILITY & DRAINAGE EASEMENTS
EACH SIDE OF PROPERTY LINE AS
INDICATED BY DASHED LINES

FOR COMPLETE ENG. DATA
SEE ORIG. DEED. PLAT IN
BOOK 23, PAGE 93