


PART OF S.E. 1/4, SEC. 9, T.5N., R.2W., S.L.B. & M.
 FOXGLEN SUBDIVISION NO. 2

LOTS 29-56
 PHASE 2
 "TWINHOMES" P.R.U.D.

TAXING UNIT: 40

IN ROY CITY
 SCALE 1"=50'

SEE PAGE 160

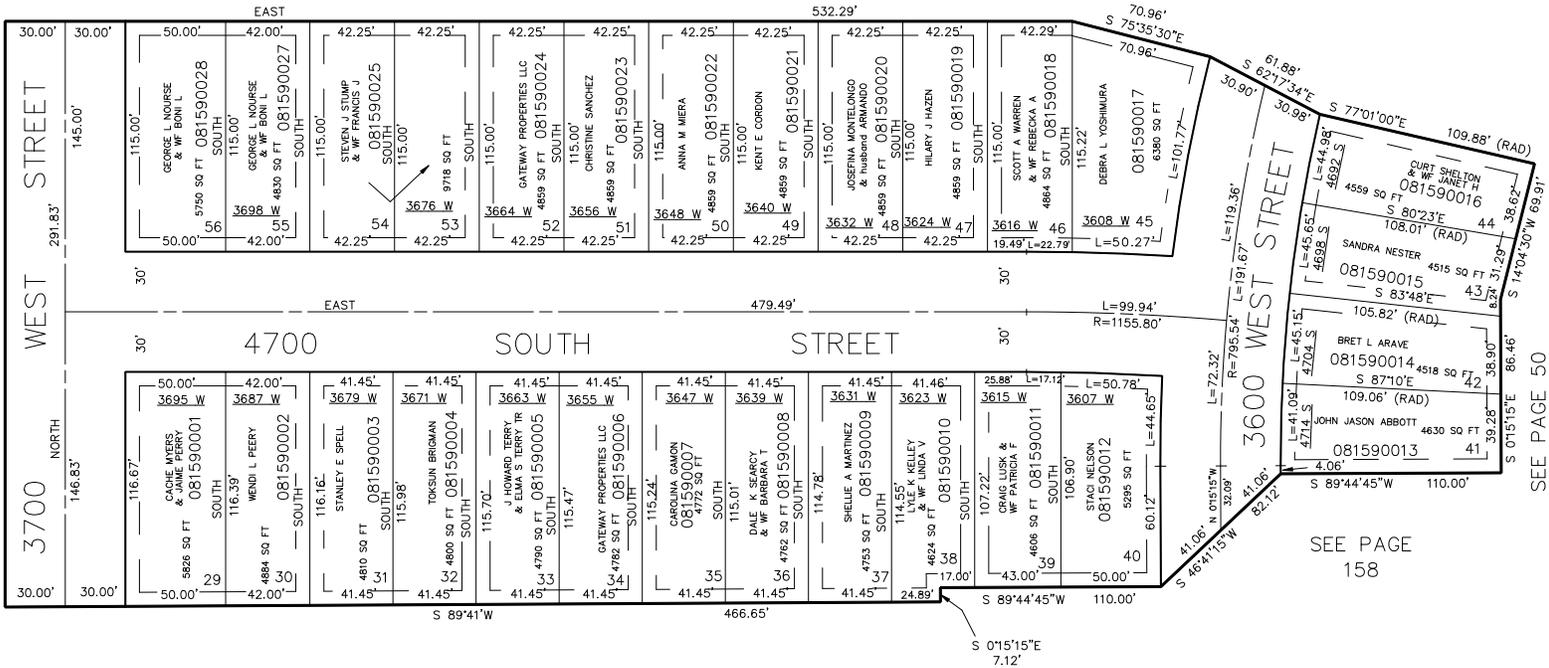

SEE PAGE 157

7' UTILITY & DRAINAGE EASEMENTS
 EACH SIDE OF PROPERTY LINE AS
 INDICATED BY DASHED LINES.

FOR COMPLETE ENG. DATA
 SEE ORIG. DEDICATION PLAT
 IN BOOK 23, PAGE 93 OF RECORDS.

SEE PAGE 50

SEE PAGE 50

SEE PAGE 158