


PART OF S.E. 1/4, SEC. 9, T.5N., R.2W., S.L.B. & M.
 FOXGLEN SUBDIVISION NO. 2

LOTS 29-56
 PHASE 2
 "TWINHOMES" P.R.U.D.

TAXING UNIT: 40

IN ROY CITY
 SCALE 1"=50'

SEE PAGE 160

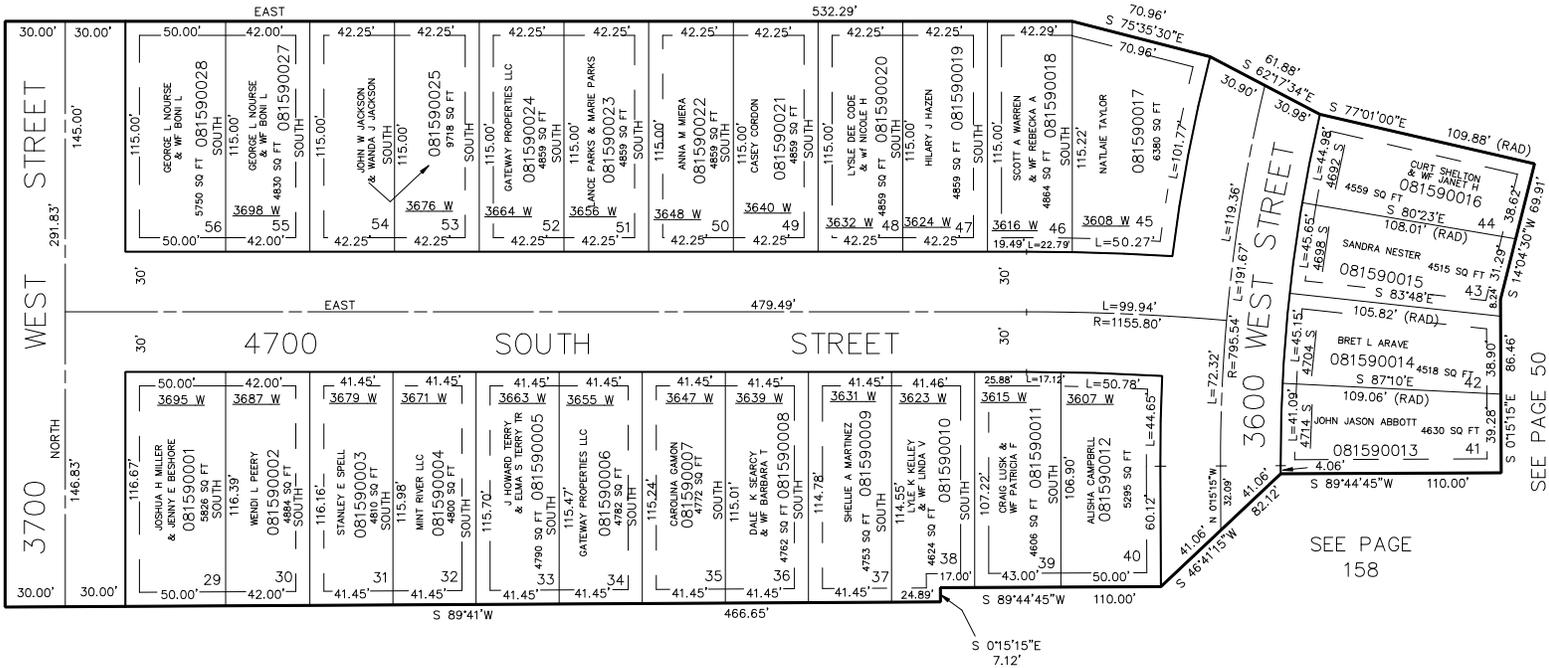

SEE PAGE 50

SEE PAGE 50

SEE PAGE 158

SEE PAGE 157

7' UTILITY & DRAINAGE EASEMENTS
 EACH SIDE OF PROPERTY LINE AS
 INDICATED BY DASHED LINES.

FOR COMPLETE ENG. DATA
 SEE ORIG. DEDICATION PLAT
 IN BOOK 23, PAGE 93 OF RECORDS.