

PART OF S.E. 1/4 SEC. 9, T.5N., R.2W., S.L.B. & M.

FOX GLEN SUBDIVISION NO. 3

LOTS 57 TO 90

IN ROY CITY

SCALE 1" = 50'


TAXING UNIT - 109

PREFIX - 08 - 160

160

SEE PAGE 50-2

SEE PAGE 161

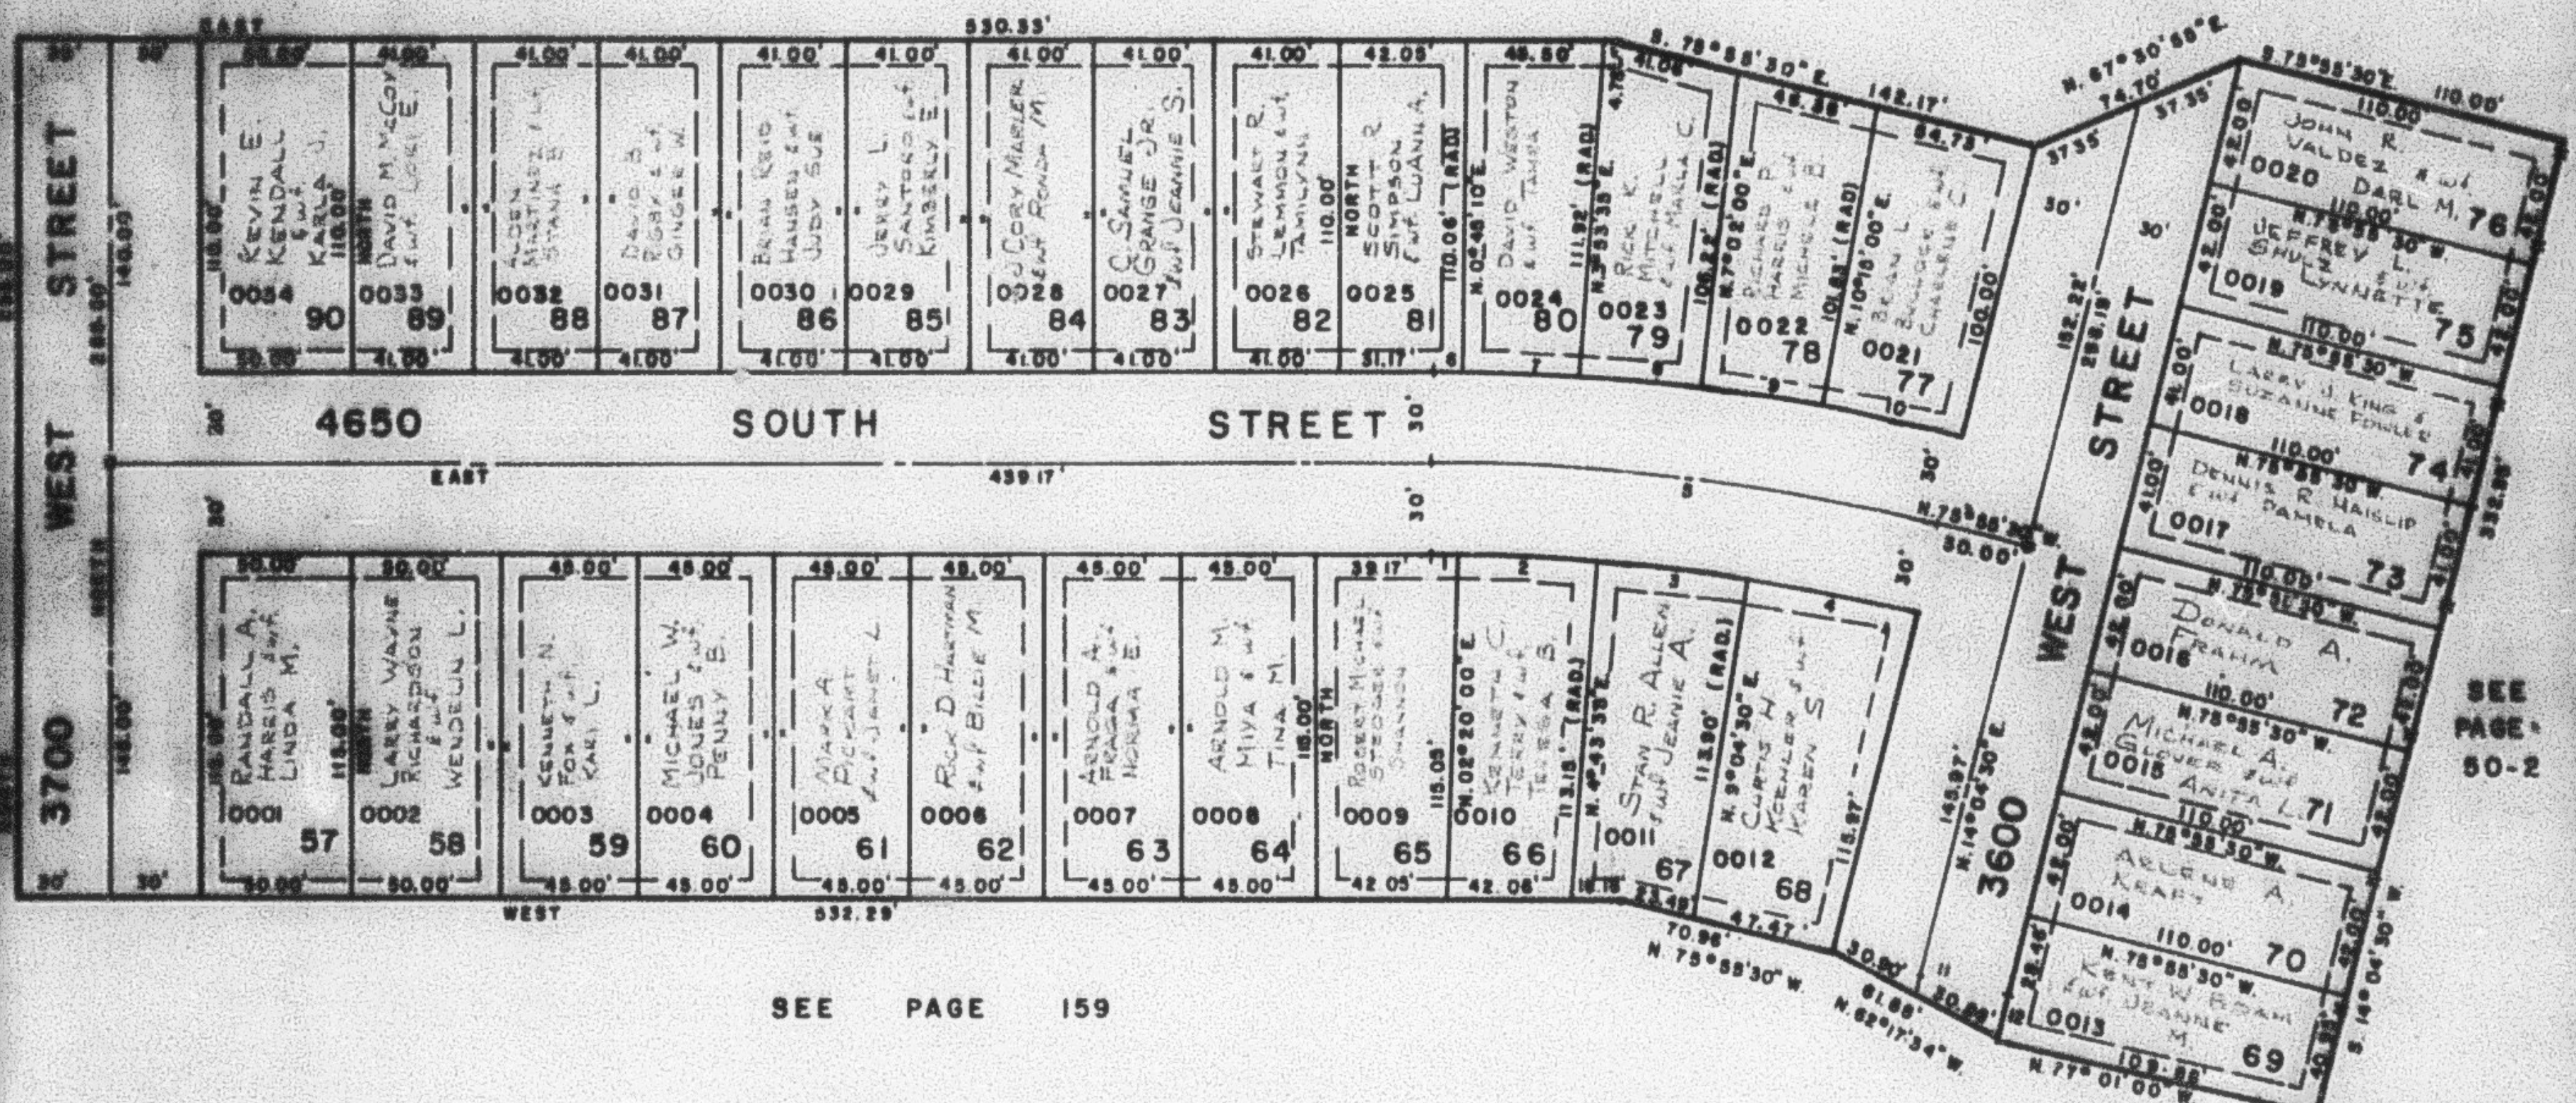

SEE PAGE 159

CURVE DATA

1	2	3	4	5	6	7
A: 0° 39' 30"	4° 04' 08"	4° 20' 55"	5° 00' 00"	14° 04' 30"	0° 45' 10"	
R: 688.54'	688.54'	688.54'	688.54'	688.54'	718.54'	
LC: 7.57'	46.78'	49.98'	57.47'	189.14'	9.44'	
T: 8.89° 40' 16" E. 9.87° 18' 27" E. 8.83° 06' 58" E. 5.78° 25' 30" E.					N. 69° 37' 28" W.	
8	9	10	11	12		
A: 3° 08' 25"	3° 08' 25"	3° 13' 00"	3° 49' 30"	0° 31' 29"	1° 05' 30"	
R: 718.54'	718.54'	718.54'	718.54'	793.54'	768.54'	
LC: 59.38'	59.38'	40.34'	47.97'	7.28'	14.59'	
T: N. 67° 40' 39" W. N. 84° 32' 12" W. N. 81° 30' 30" W. N. 77° 50' 15" W.				5.84'	N. 13° 31' 46" E.	

7' UTILITY & DRAINAGE EASEMENT.

FOR COMPLETE ENG. DATA
SEE ORIG. DED. PLAT IN
BOOK 24, PAGE 25.