

PART OF S.E. 1/4 SEC. 9, T.5N., R.2W., S.L.B. & M.

FOXGLEN SUBDIVISION NO. 3

LOTS 57 TO 90

PHASE NO. 3

"TWINHOMES" P.R.U.D.

IN ROY CITY

SCALE 1"=60'


TAXING UNIT: 40

SEE PAGE 165

SEE PAGE 161

SEE PAGE 50

SEE PAGE 50

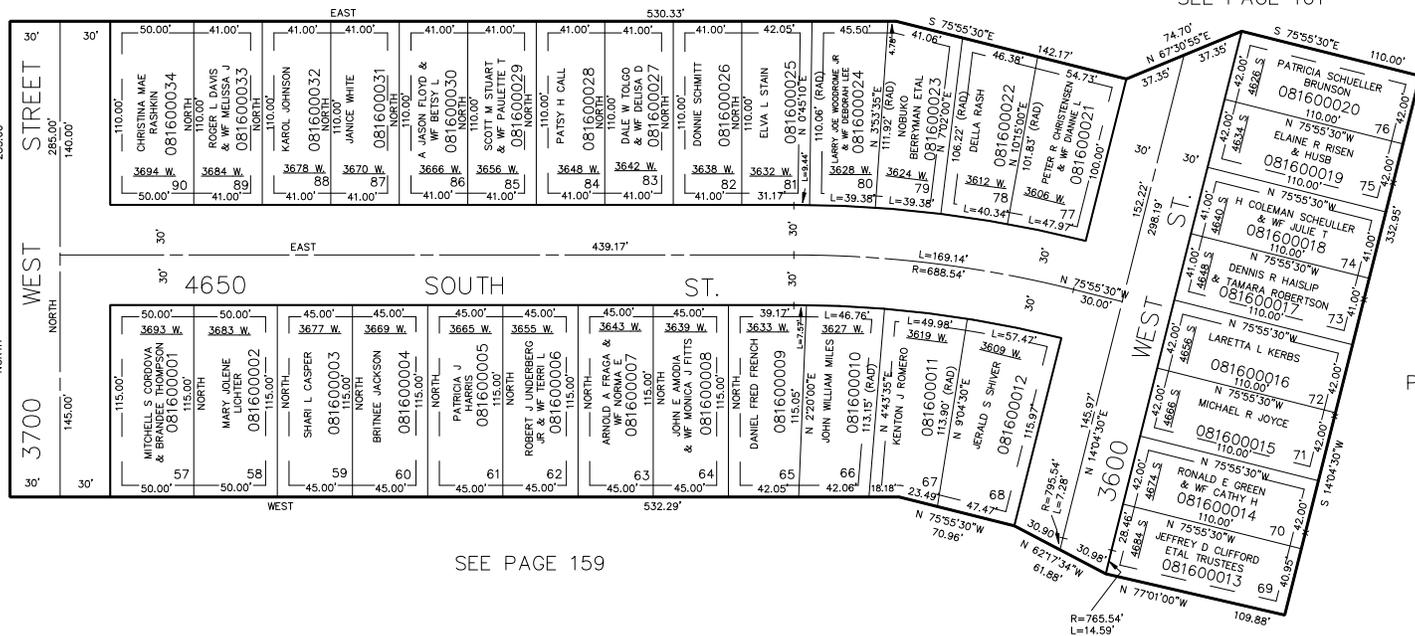

SEE PAGE 159

7' UTILITY & DRAINAGE EASEMENT
EACH SIDE OF PROPERTY LINES AS
INDICATED BY DASHED LINES.

FOR COMPLETE ENG. DATA
SEE ORIG. DEDICATION PLATS IN
BOOK 24, PAGE 25 OF RECORDS.