

PART OF S.E. 1/4 SEC. 9, T.5N., R.2W., S.L.B. & M.
FOXGLEN SUBDIVISION NO. 3
 LOTS 57 TO 90

160

TAXING UNIT: 40

PHASE NO. 3

"TWINHOMES" P.R.U.D.

IN ROY CITY


SCALE 1"=60'

SEE PAGE 165

SEE PAGE 161

SEE
PAGE
50

SEE
PAGE
50

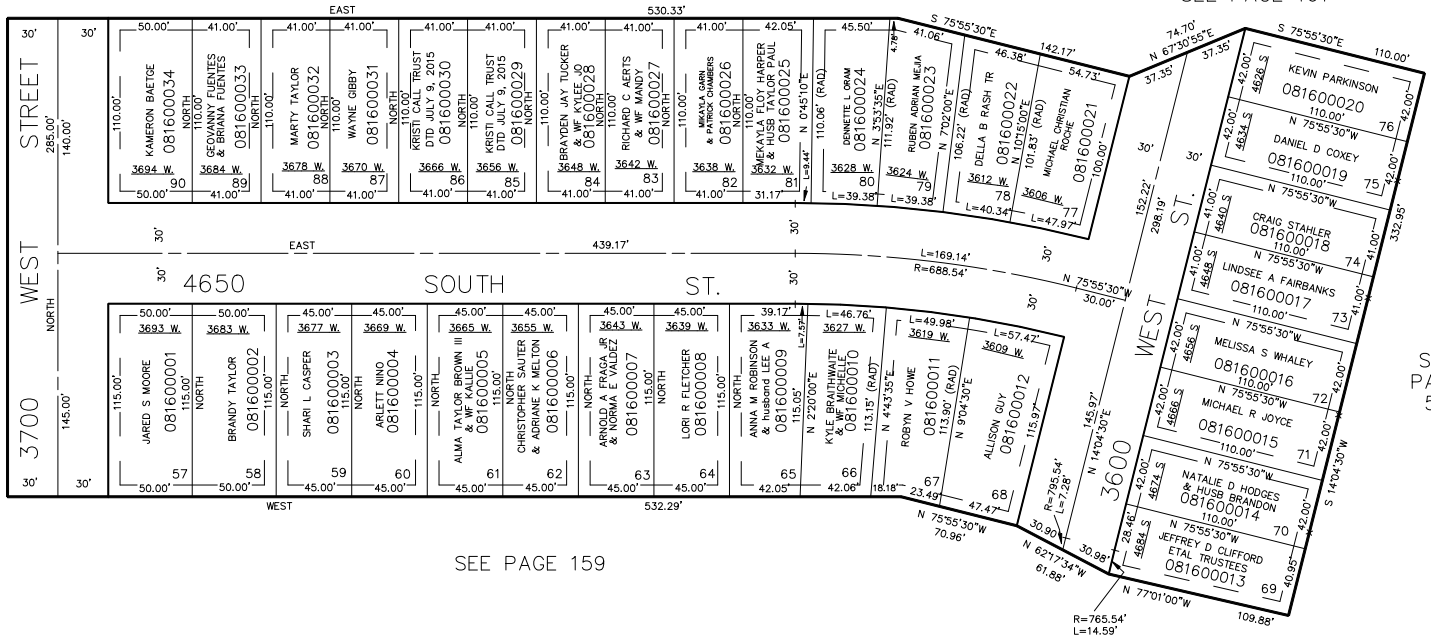

SEE PAGE 159

7' UTILITY & DRAINAGE EASEMENT
 EACH SIDE OF PROPERTY LINES AS
 INDICATED BY DASHED LINES.

FOR COMPLETE ENG. DATA
 SEE ORIG. DEDICATION PLATS IN
 BOOK 24, PAGE 25 OF RECORDS.