

PART OF S.E. 1/4 SEC. 9 T.5N, R.2W, S.L.B. 8 M.

162

FOXGLEN SUBDIVISION NO.5

LOTS 103 TO 108, 122 TO 127

IN ROY CITY

TAXING UNIT 109


PREFIX 08-162

SCALE 1" = 50'

EXCEPT WHERE OTHERWISE SHOWN
ALL LOTS ARE OWNED BY:
FUTURA DEVELOPMENT CORP.

SEE PAGE 50-2

SEE PAGE
163

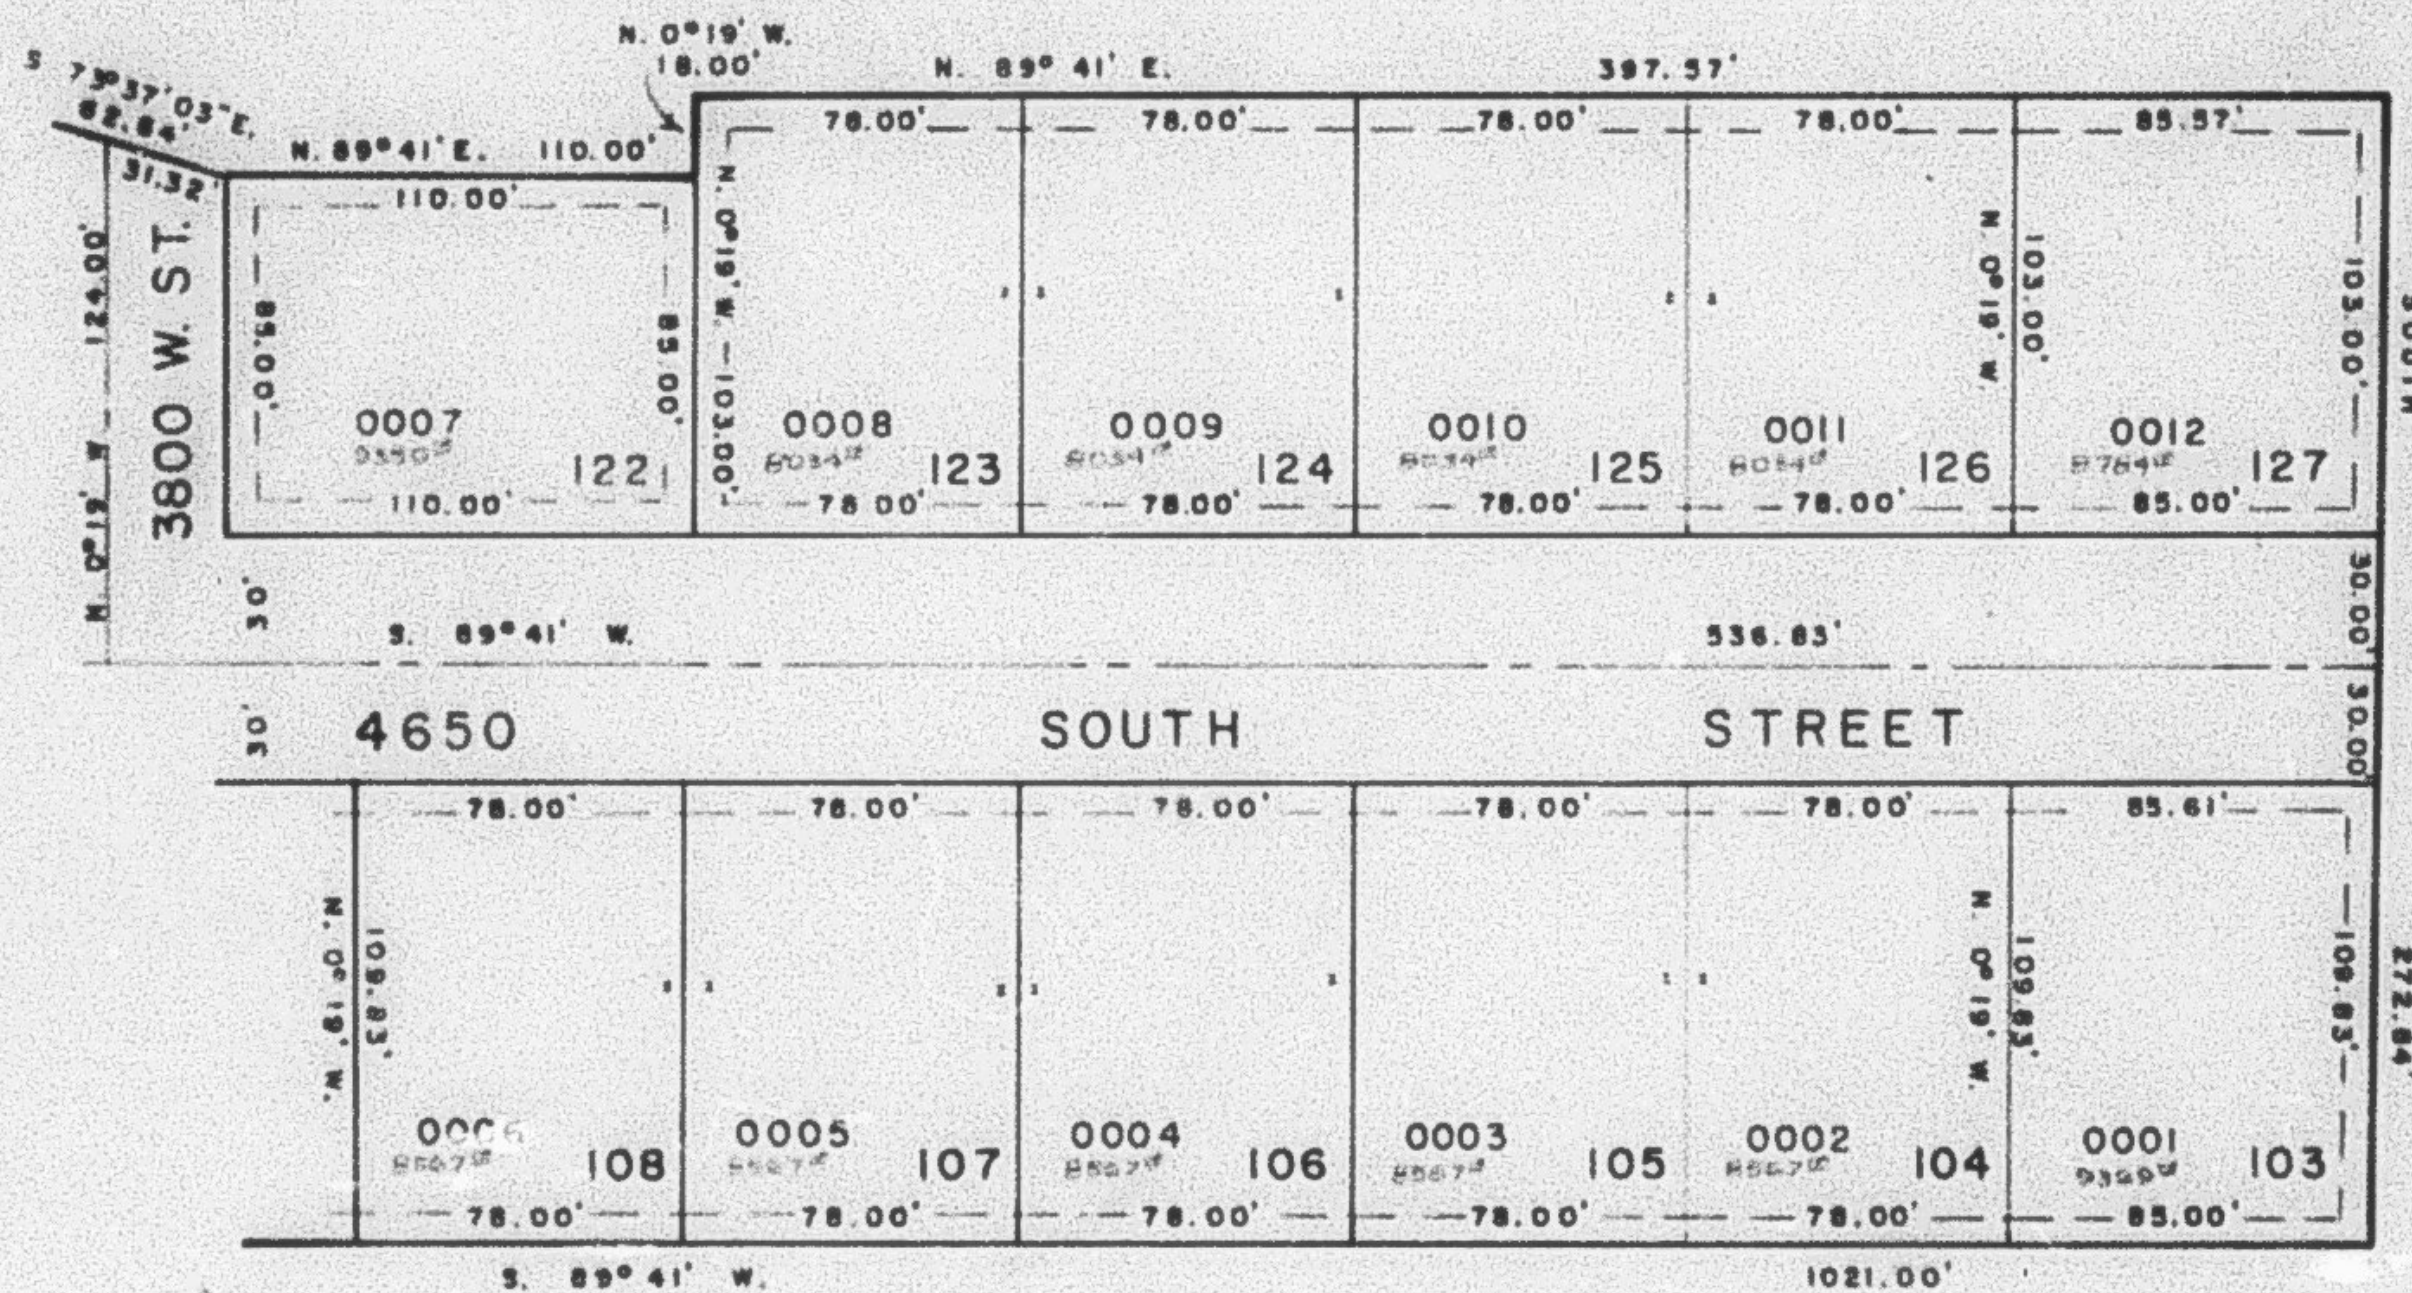

SEE PAGE
50-2

SEE PAGE 50-2

7' UTILITY AND DRAINAGE EASEMENT
EACH SIDE OF PROPERTY LINES AS
INDICATED BY DASHED LINES.

FOR COMPLETE ENGINEERING DATA
SEE ORIGINAL DED. PLAT IN
BOOK 24, PAGE 57.