

PART OF S.E. 1/4 SEC. 9 T.5N., R.2W., S.L.B. 8 M.

163

FOXGLEN SUBDIVISION NO. 5

LOTS 109 TO 121

TAXING UNIT: 109


IN ROY CITY

PREFIX: 08-163

SCALE 1" = 50'

EXCEPT WHERE OTHERWISE SHOWN
ALL LOTS ARE OWNED BY:
FUTURA DEVELOPMENT CORP.

SEE PAGE 50-2

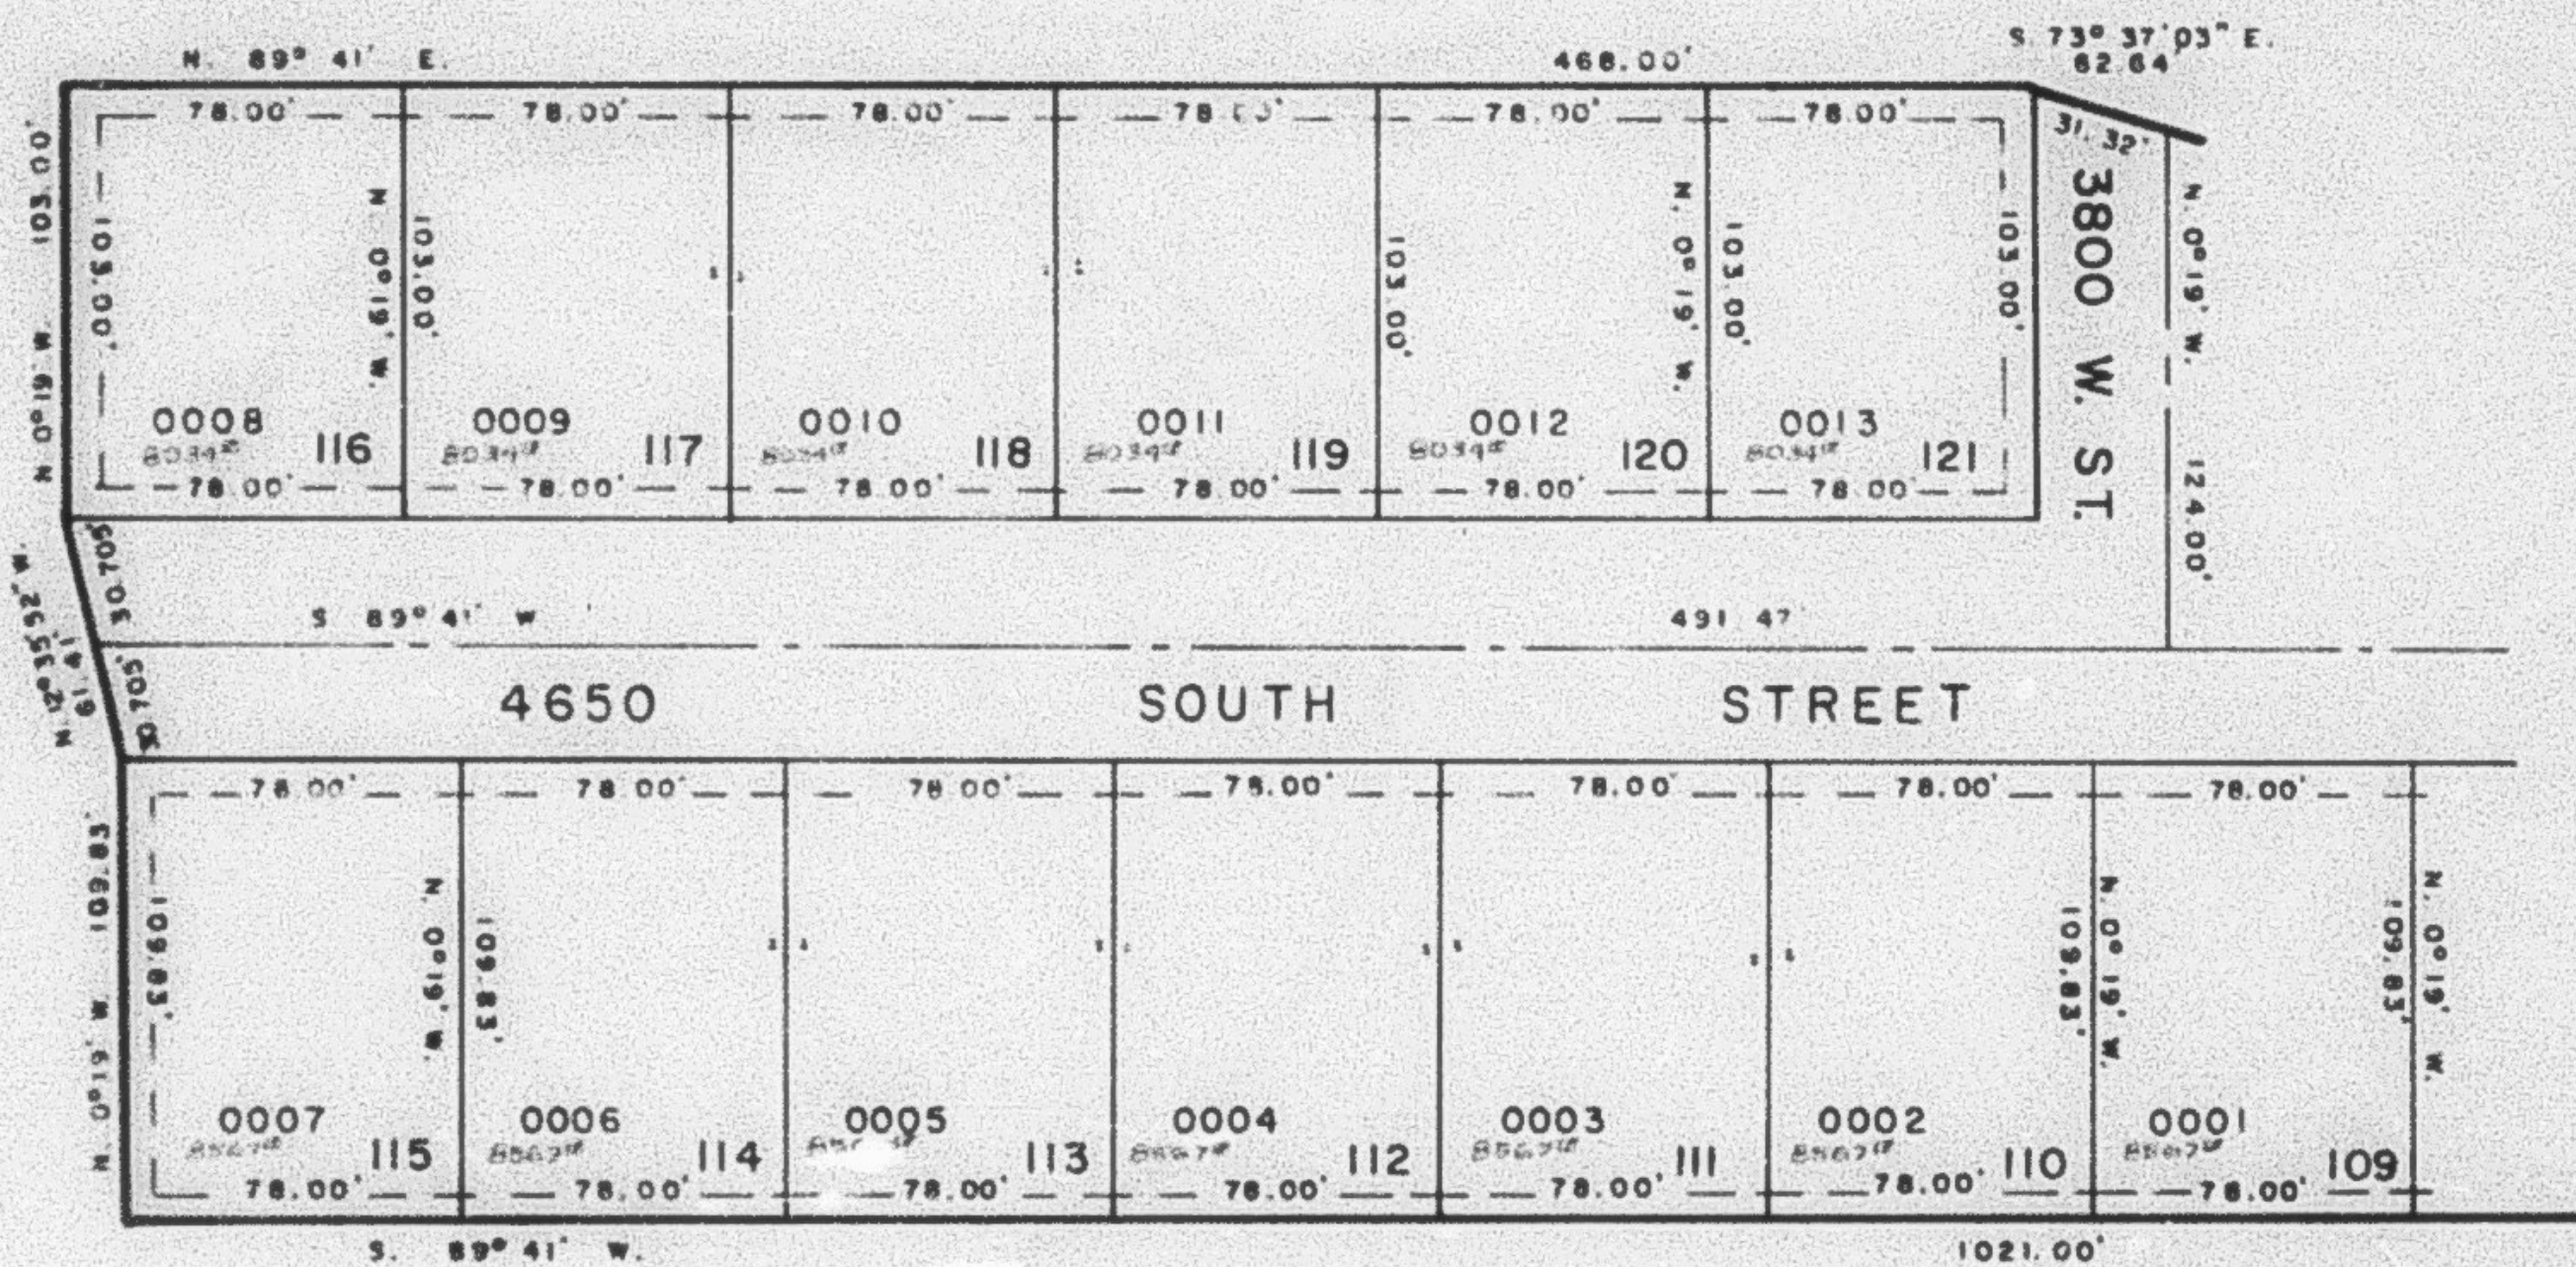

SEE PAGE
50-2

SEE PAGE
162

SEE PAGE 50-2

7' UTILITY AND DRAINAGE EASEMENT
EACH SIDE OF PROPERTY LINES AS
INDICATED BY DASHED LINES

FOR COMPLETE ENGINEERING DATA
SEE ORIGINAL DED. PLAT IN
BOOK 24, PAGE 57.