

PART OF S.E. 1/4 SEC. 9, T.5N., R.2W., S.L.B. & M.

164

FOXGLEN SUBDIVISION NO. 6

LOTS 128 TO 145

TAXING UNIT - 40

PHASE NO. 6
"TWINHOMES" P.R.U.D.

PREFIX - 08 - 164

IN ROY CITY


SCALE 1"=50'

SEE PAGE 50-2

SEE PAGE 169


SEE PAGE 169

SEE PAGE 165

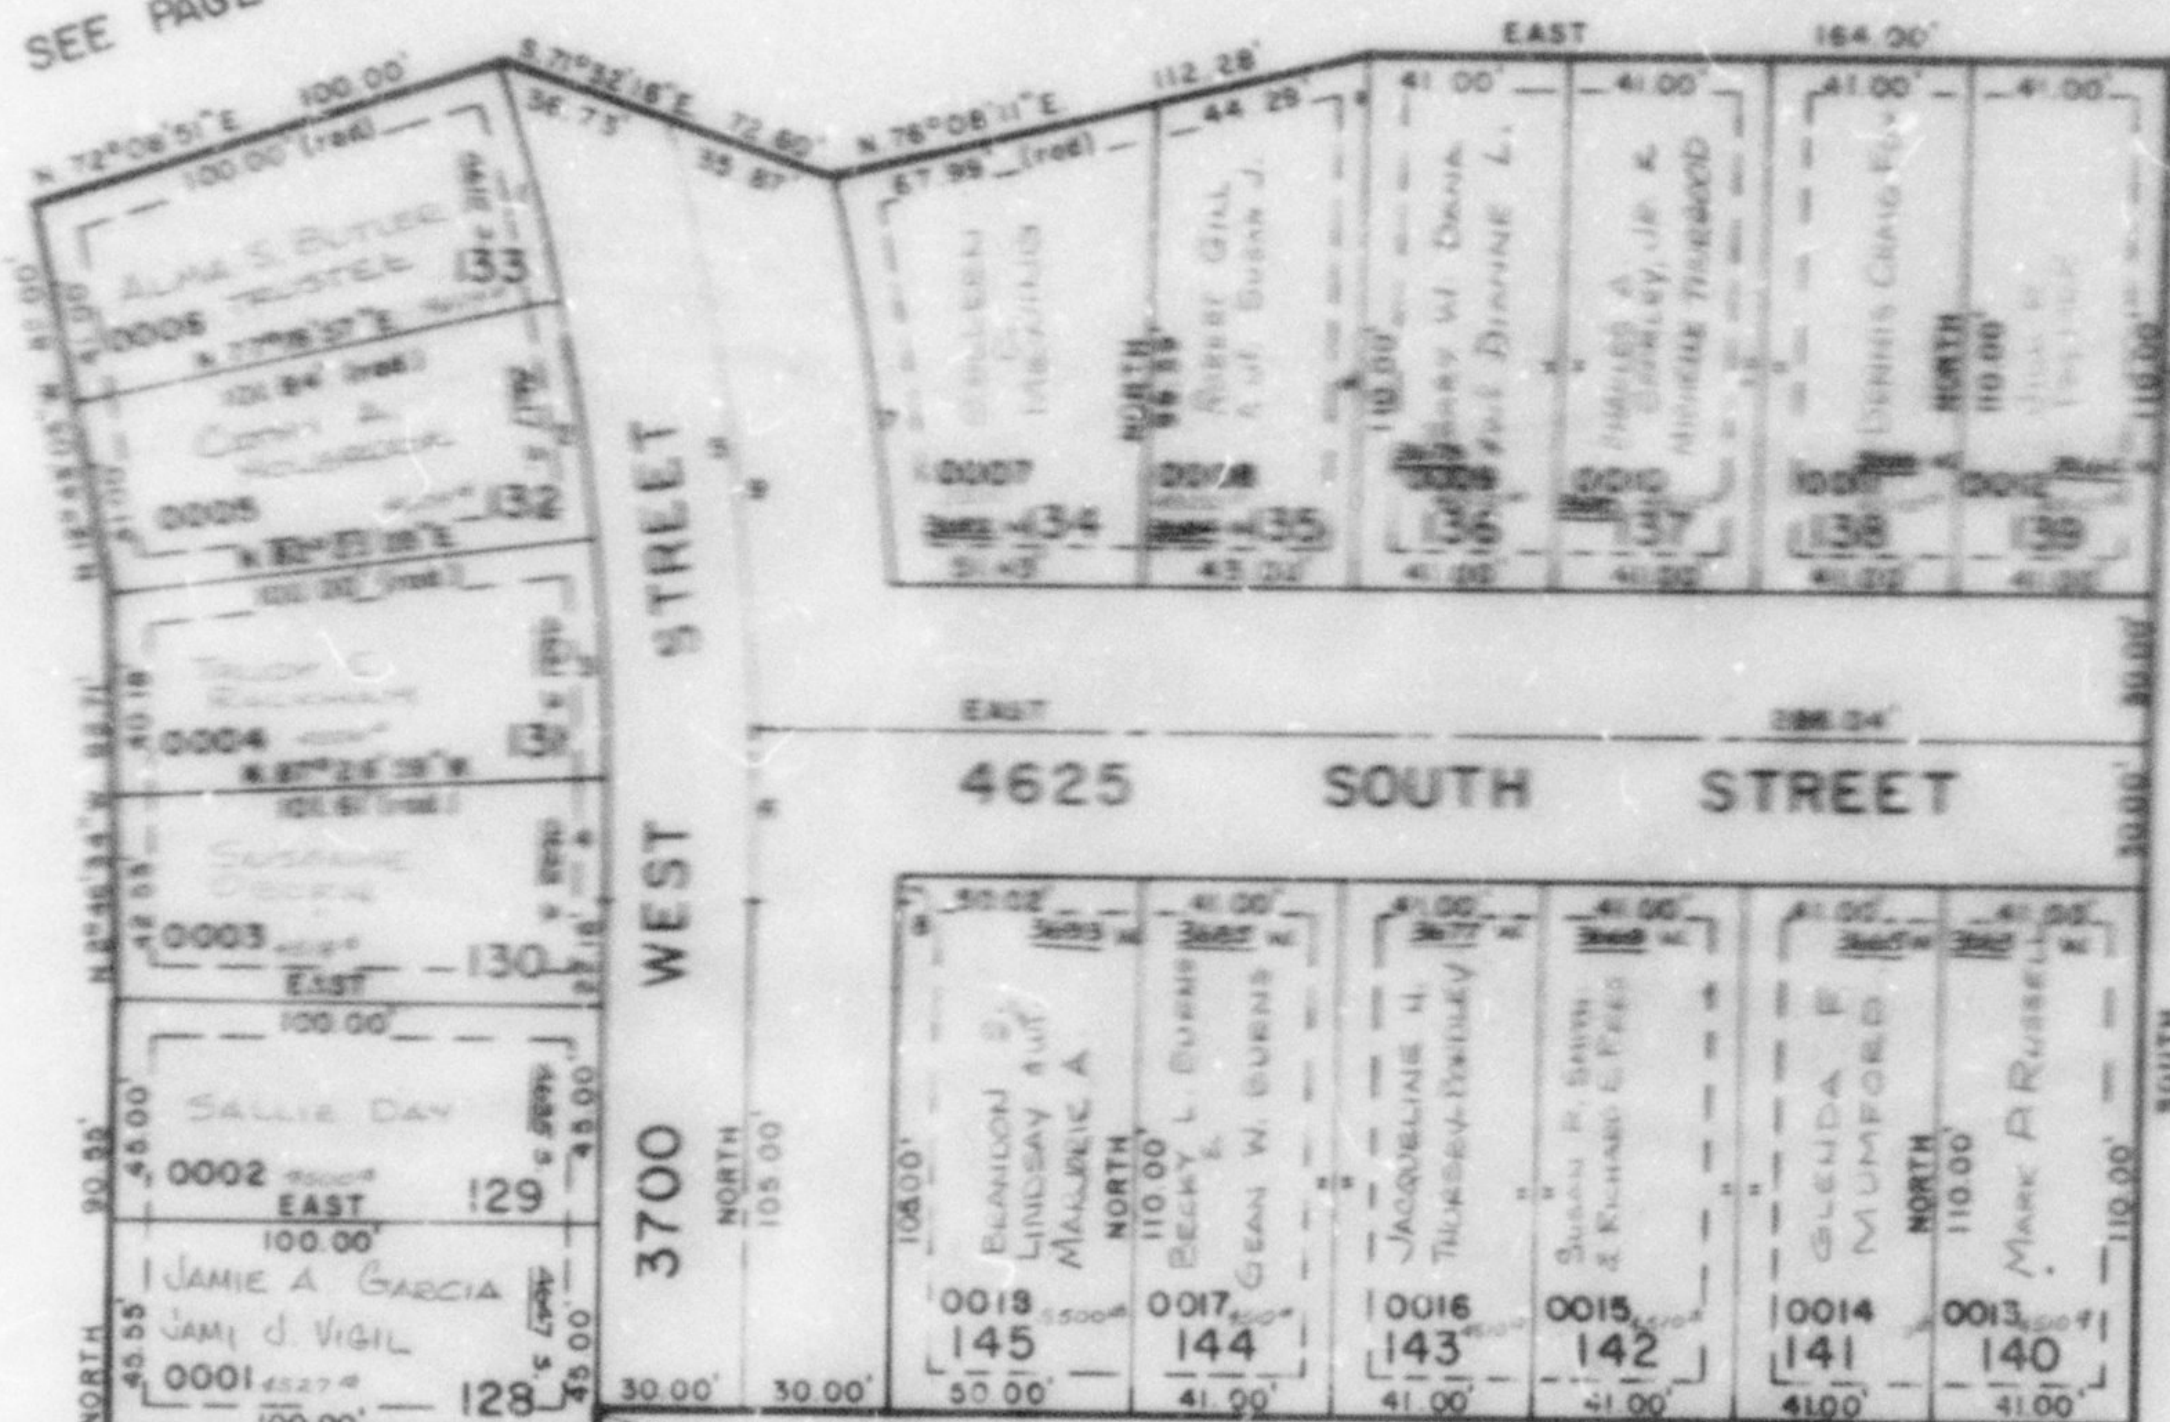

CURVE	DATA			
1	2	3	4	
$\Delta = 5^{\circ}08'06''$	$5^{\circ}08'06''$	$5^{\circ}01'56''$	$2^{\circ}13'01''$	
$R = 558.08'$	$558.08'$	$558.08'$	$558.08'$	
$L = 50.02'$	$50.02'$	$49.02'$	$24.84'$	
$LC = 50.00'$	$50.00'$	$49.00'$	$24.84'$	
$N 15^{\circ}17'06'' W$	$N 10^{\circ}09' W$	$N 5^{\circ}03'59'' W$	$N 1^{\circ}16'31'' W$	
5	6	7	8	9
$\Delta = 15^{\circ}43'58''$	$3^{\circ}24'43''$	$7^{\circ}49'37''$	$0^{\circ}27'49''$	$12^{\circ}19'15''$
$R = 588.08'$		$618.08'$	$618.08'$	
$L = 161.48'$	$35.02'$	$64.43'$	$5.00'$	$126.46'$
$LC = 160.97'$		$64.37'$	$5.00'$	$126.22'$
$T = 125.00'$		$N 9^{\circ}57' W$	$N 0^{\circ}13'54'' W$	

SEE PAGE 160

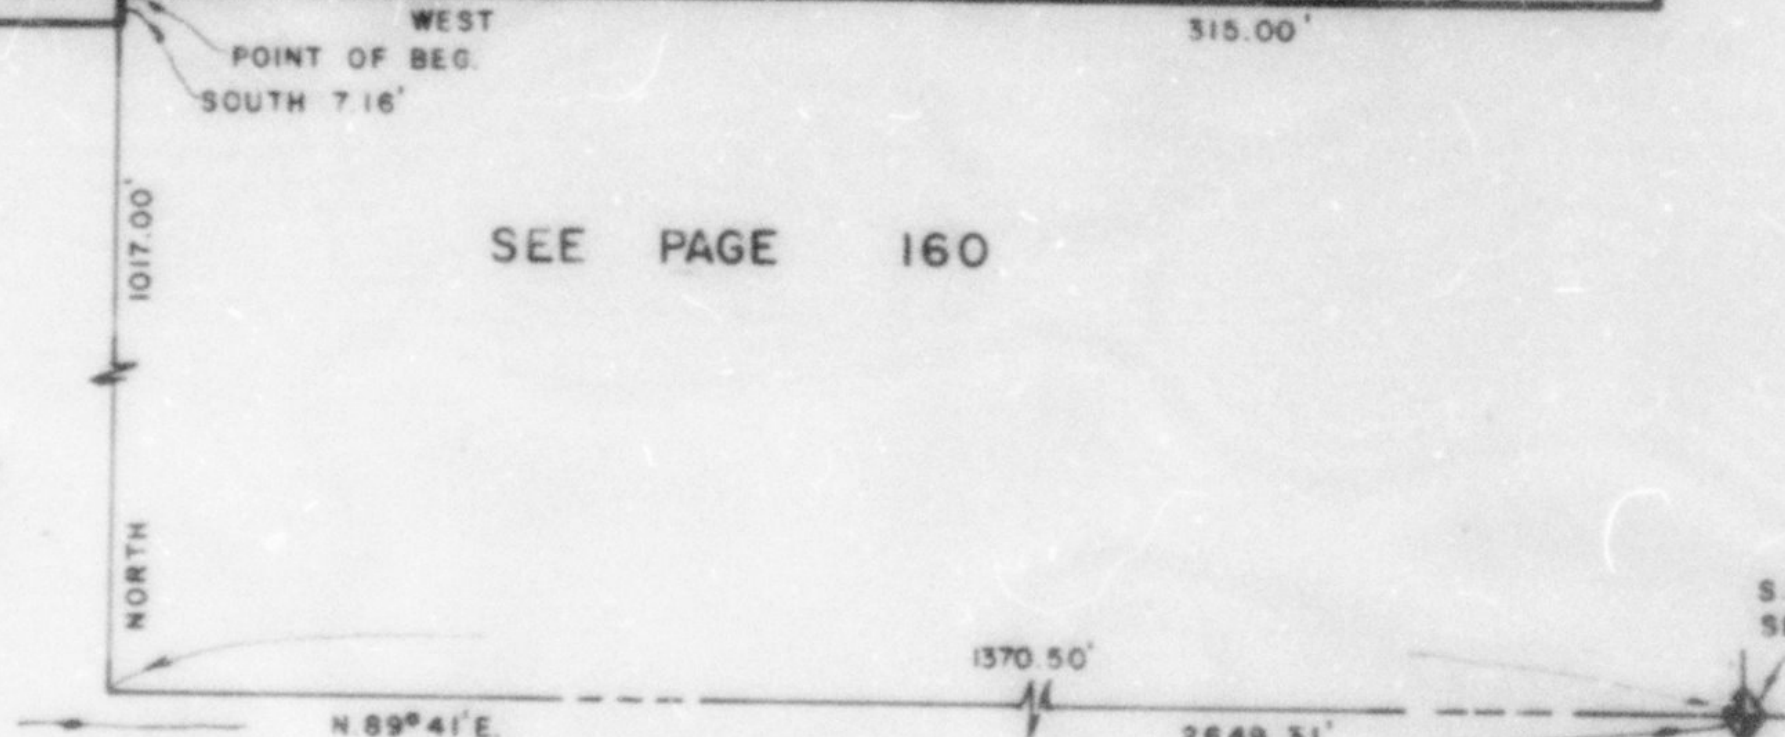

7' UTILITY & DRAINAGE EASEMENTS
EACH SIDE OF PROPERTY LINE AS
INDICATED BY DASHED LINES.

FOR COMPLETE ENG. DATA
SEE ORIG. DED. PLAT IN
BOOK 24, PAGE 61.