

PART OF 3.E. 1/4 SEC. 9, T.5N., R.2W., S.L.B. & M.

165

FOXGLEN SUBDIVISION NO. 7

LOTS 146 TO 167

PHASE NO. 7

"TWINHOMES" P.R.U.D.

IN ROY CITY

SCALE 1"=50'


TAXING UNIT 40

PREFIX 05 165

SEE PAGE 167

SEE PAGE 164

SEE PAGE 161

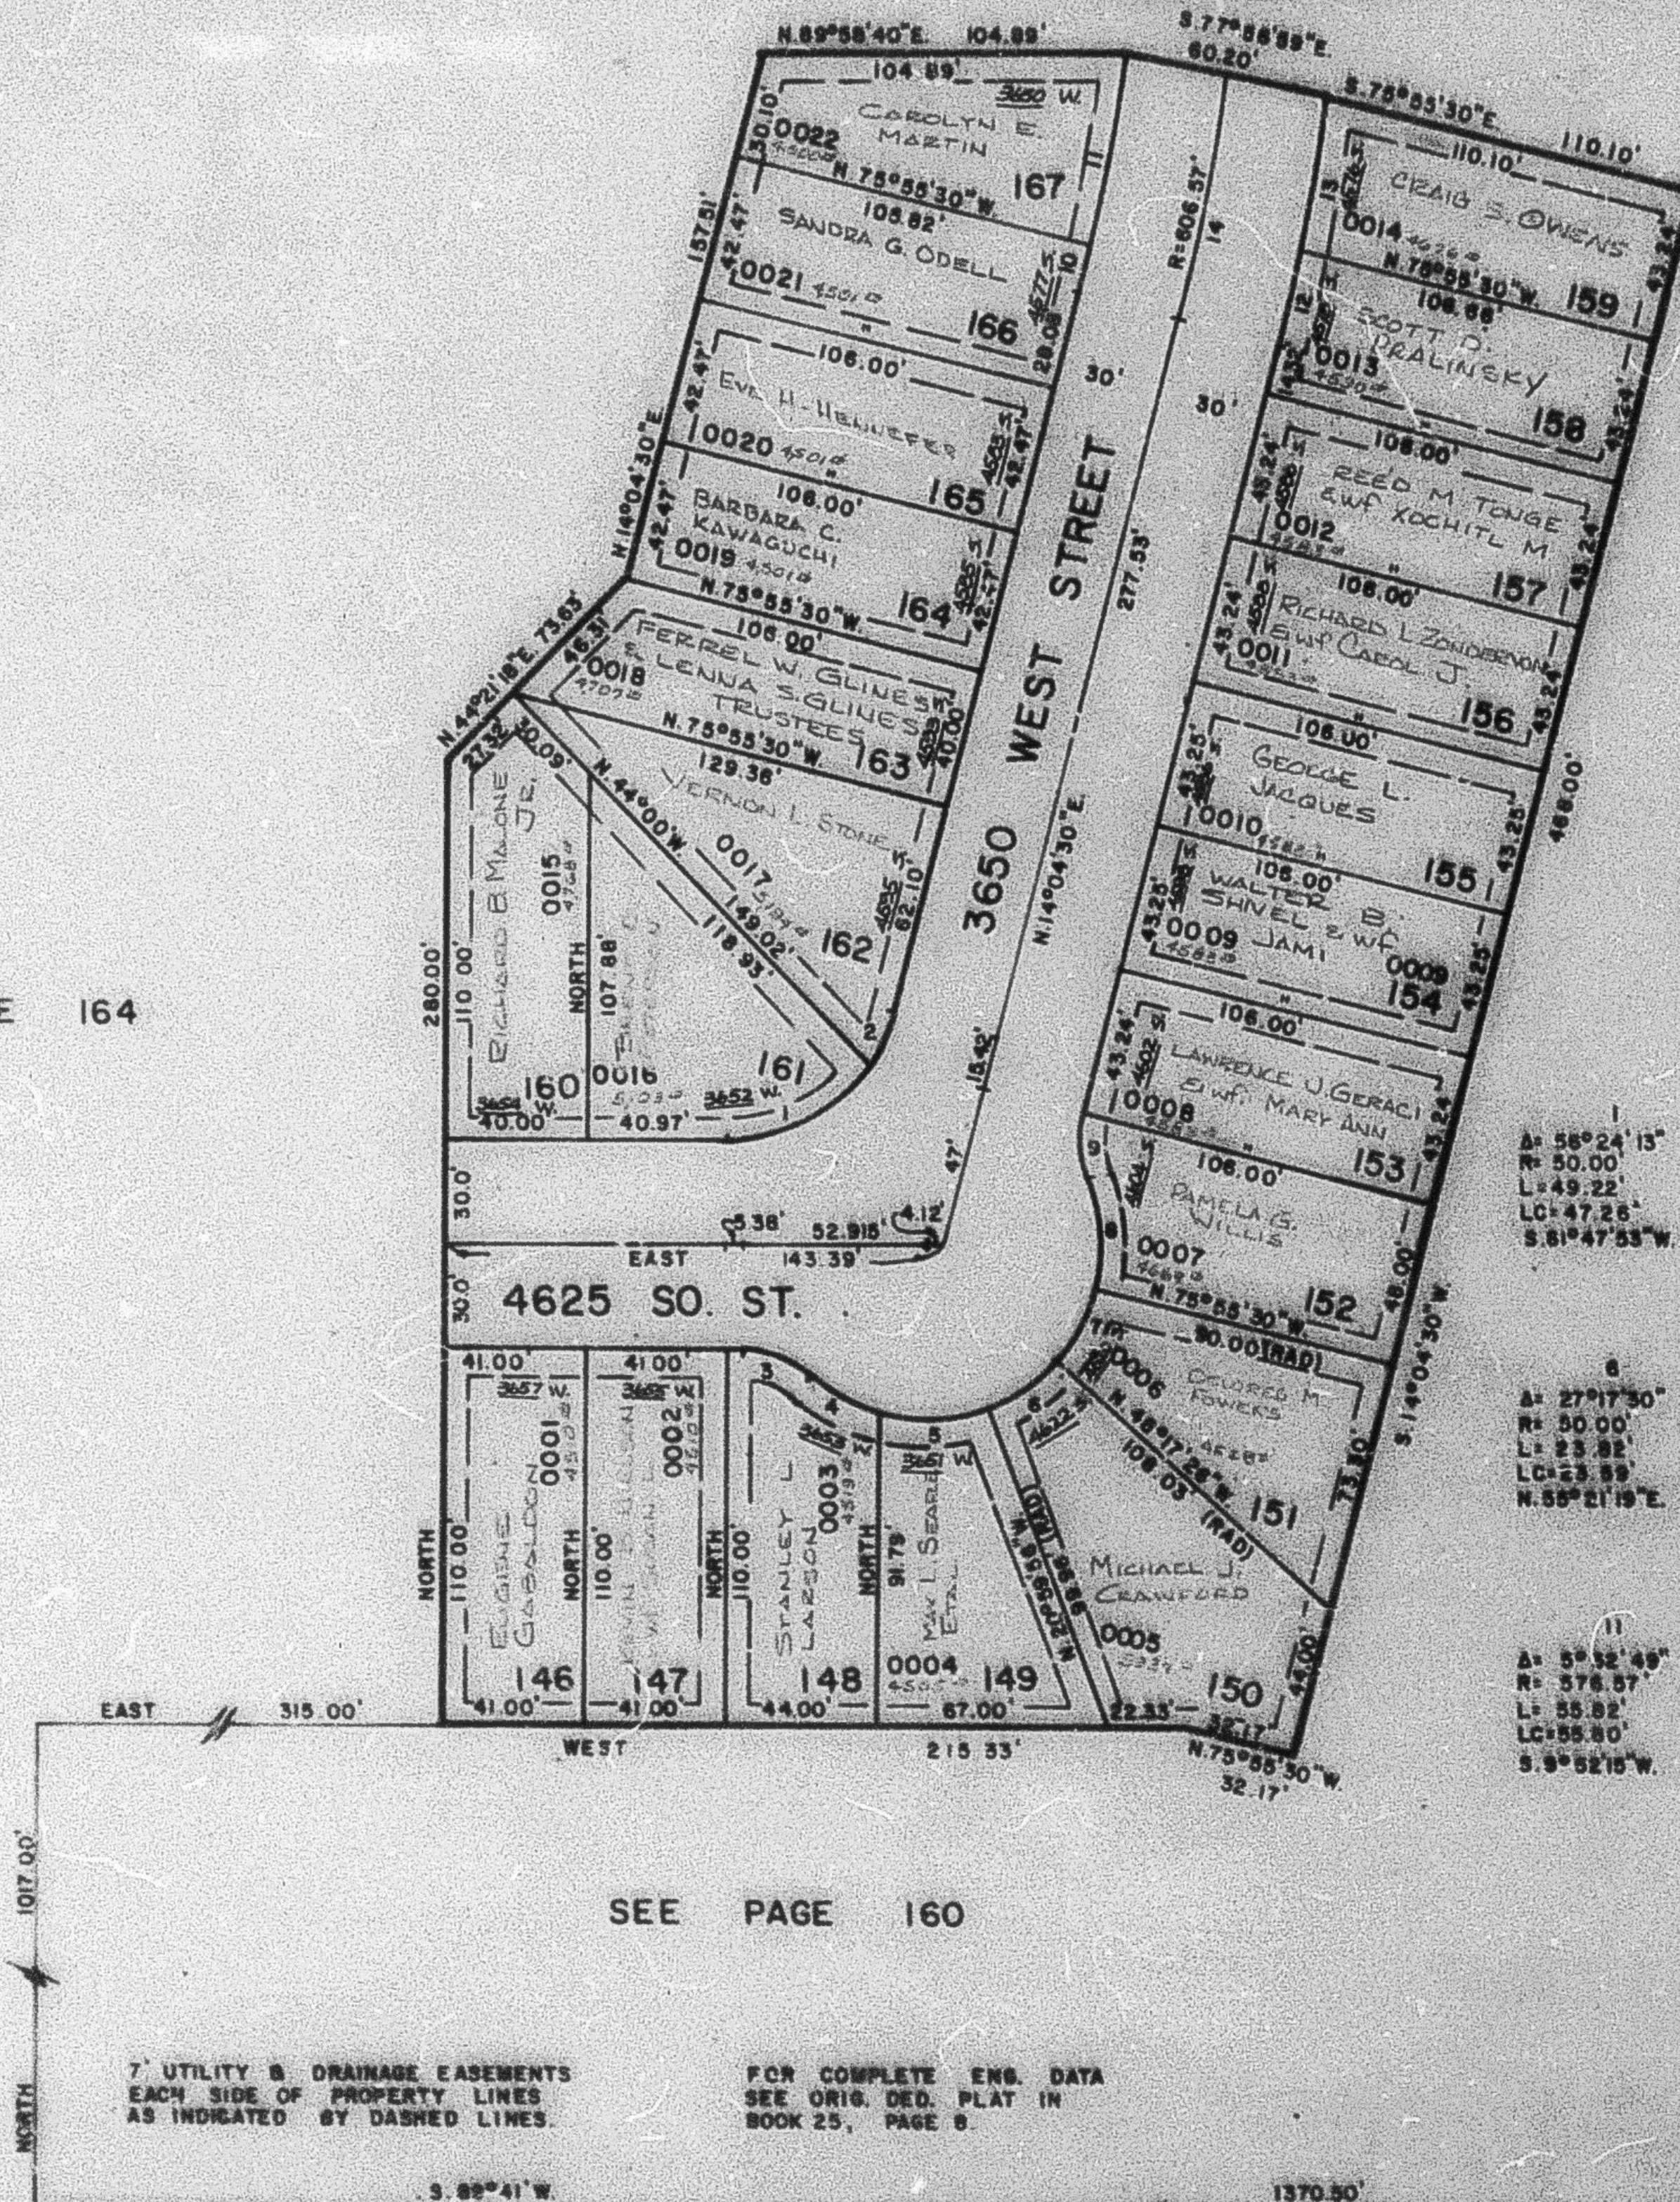

CURVE DATA

1	2	3	4	5
$\Delta = 56^{\circ}24'13''$	$19^{\circ}31'17''$	$41^{\circ}24'35''$	$29^{\circ}01'42''$	$34^{\circ}22'49''$
$R = 50.00'$	$50.00'$	$50.00'$	$50.00'$	$50.00'$
$L = 49.22'$	$17.04'$	$21.68'$	$22.71'$	$31.75'$
$LC = 47.25'$	$16.95'$	$21.21'$	$22.52'$	$31.22'$
$S. 51^{\circ}47'53'' W.$	$S. 25^{\circ}50'08'' W.$	$S. 69^{\circ}17'43'' E.$	$S. 61^{\circ}36'16'' E.$	$N. 87^{\circ}11'28'' E.$
6	7	8	9	10
$\Delta = 27^{\circ}17'30''$	$27^{\circ}38'04''$	$34^{\circ}52'12''$	$29^{\circ}02'12''$	$1^{\circ}28'50''$
$R = 50.00'$	$50.00'$	$50.00'$	$50.00'$	$50.00'$
$L = 23.82'$	$24.12'$	$32.13'$	$19.91'$	$14.40'$
$LC = 23.89'$	$25.88'$	$31.68'$	$18.97'$	$14.40'$
$N. 55^{\circ}21'19'' E.$	$N. 27^{\circ}53'52'' E.$	$N. 4^{\circ}21'56'' W.$	$N. 4^{\circ}21'56'' W.$	$S. 10^{\circ}21'28'' W.$
11	12	13	14	
$\Delta = 5^{\circ}32'48''$	$2^{\circ}58'16''$	$5^{\circ}54'19''$	$5^{\circ}43'55''$	
$R = 578.57'$	$636.57'$	$636.57'$	$636.57'$	
$L = 55.82'$	$28.94'$	$43.39'$	$71.23'$	
$LC = 55.80'$	$28.93'$	$43.38'$	$71.23'$	
$S. 5^{\circ}52'16'' W.$	$N. 12^{\circ}46'22'' E.$	$N. 9^{\circ}31'04'' E.$	$N. 10^{\circ}52'52'' E.$	