

PART OF S.E. 1/4 SEC. 9, T.5N., R.2W., S.L.B. 8M.

FOXGLEN SUBDIVISION NO. 9

LOTS 190 TO 203

IN ROY CITY

SCALE 1" = 50'


TAXING UNIT: 109

PREFIX: 08-167

SEE PAGE 50-2

SEE PAGE 50-2

SEE PAGE 50-2

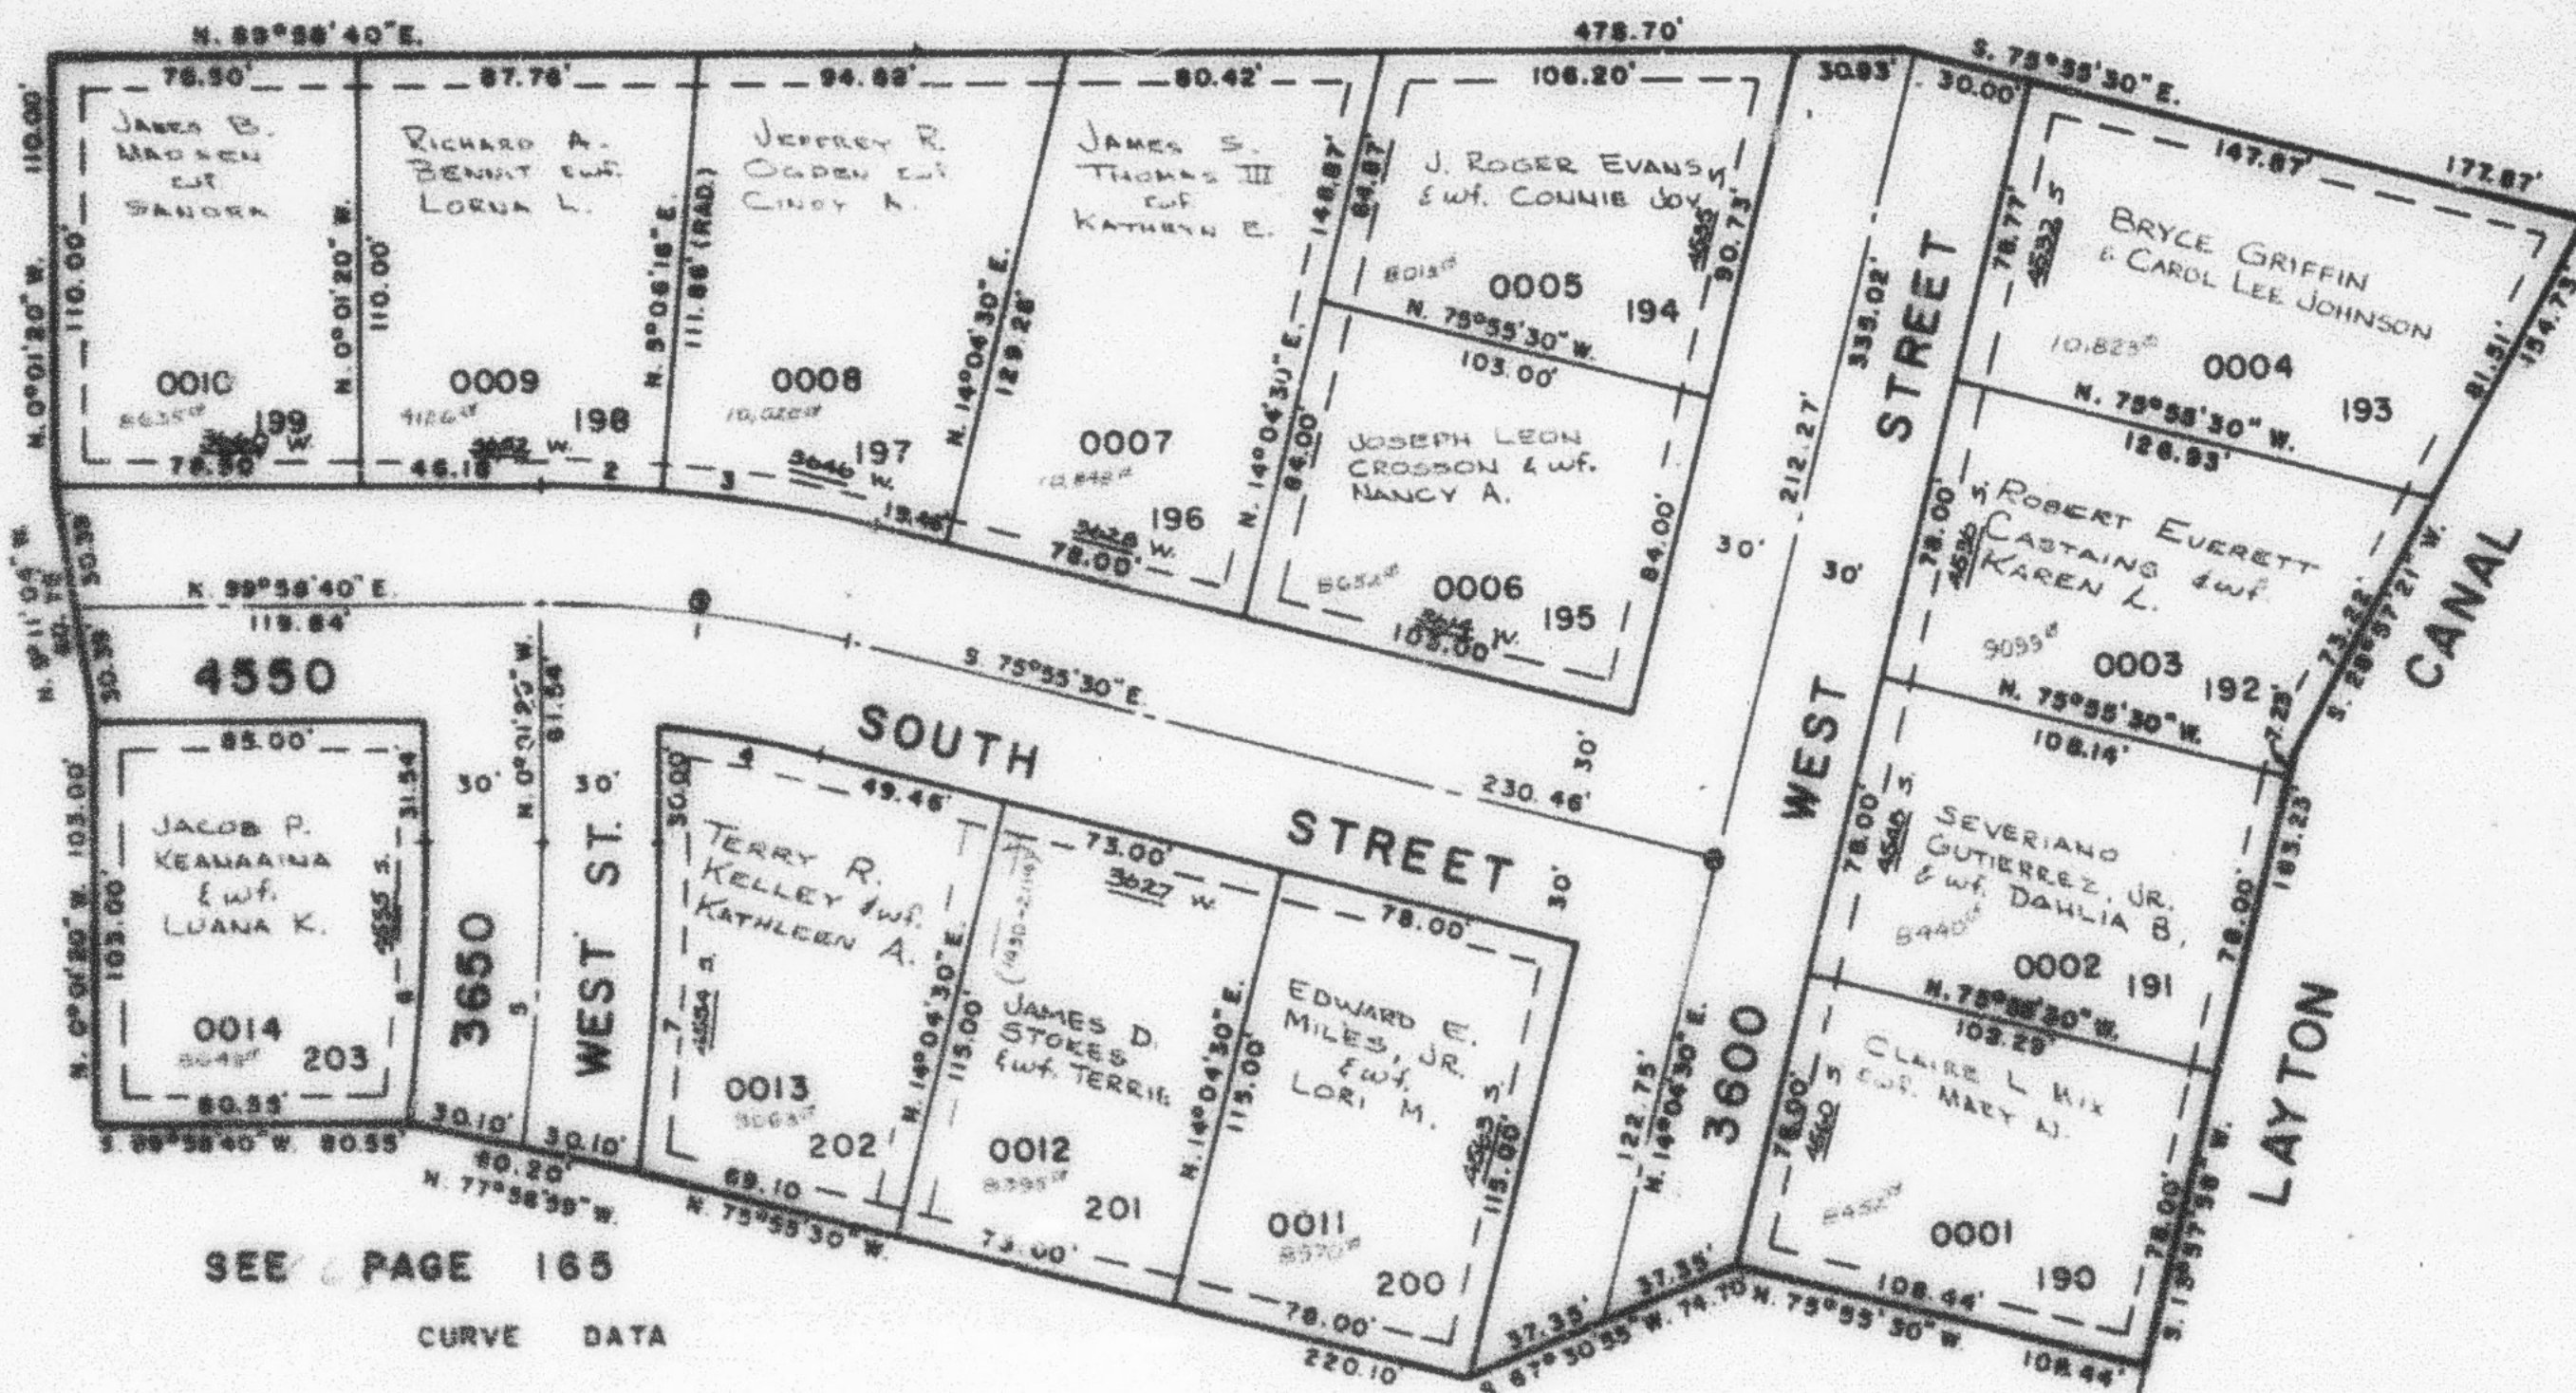

SEE PAGE 165

CURVE DATA

1	2	3	4
S 14°05'50"	S 07°36"	S 58°14"	S 13°30"
R 523.51'	353.51'	353.51'	253.51'
L 78.60'	31.63'	55.35'	42.16'
LC 4	31.62'	55.29'	42.13'
T 40.00'	N 87°27'32" W	N 80°24'37" W	S 80°02'25" E
5	6	7	
S 7°21'58"	7°07'11"	7°35'15"	
R 808.57'	578.57'	636.57'	
L 77.97'	71.85'	84.30'	
LC 77.92'	71.60'	84.24'	
N 3°39'37" E	S 3°32'15" W	N 3°48'17" E	

SEE PAGE 161

⊙ INDICATES SURVEY MONUMENT TO BE SET

7" UTILITY AND DRAINAGE EASEMENT EACH SIDE OF PROPERTY LINES AS INDICATED BY DASHED LINES.

FOR COMPLETE ENGINEERING DATA SEE ORIGINAL DED. PLAT IN BOOK 25, PAGE 14.

SOUTH 1/4 COR. SEC. 9
T.5N., R.2W., S.L.B. 8M.

S.E. COR. OF SEC. 9
T.5N., R.2W., S.L.B. 8M.

M.R.C. 4-83