

PART OF S.E. 1/4 SEC. 9, T.5 N., R.2 W., S.L.B. 8 M.

FOXGLEN SUBDIVISION NO. 9

LOTS 190 TO 203

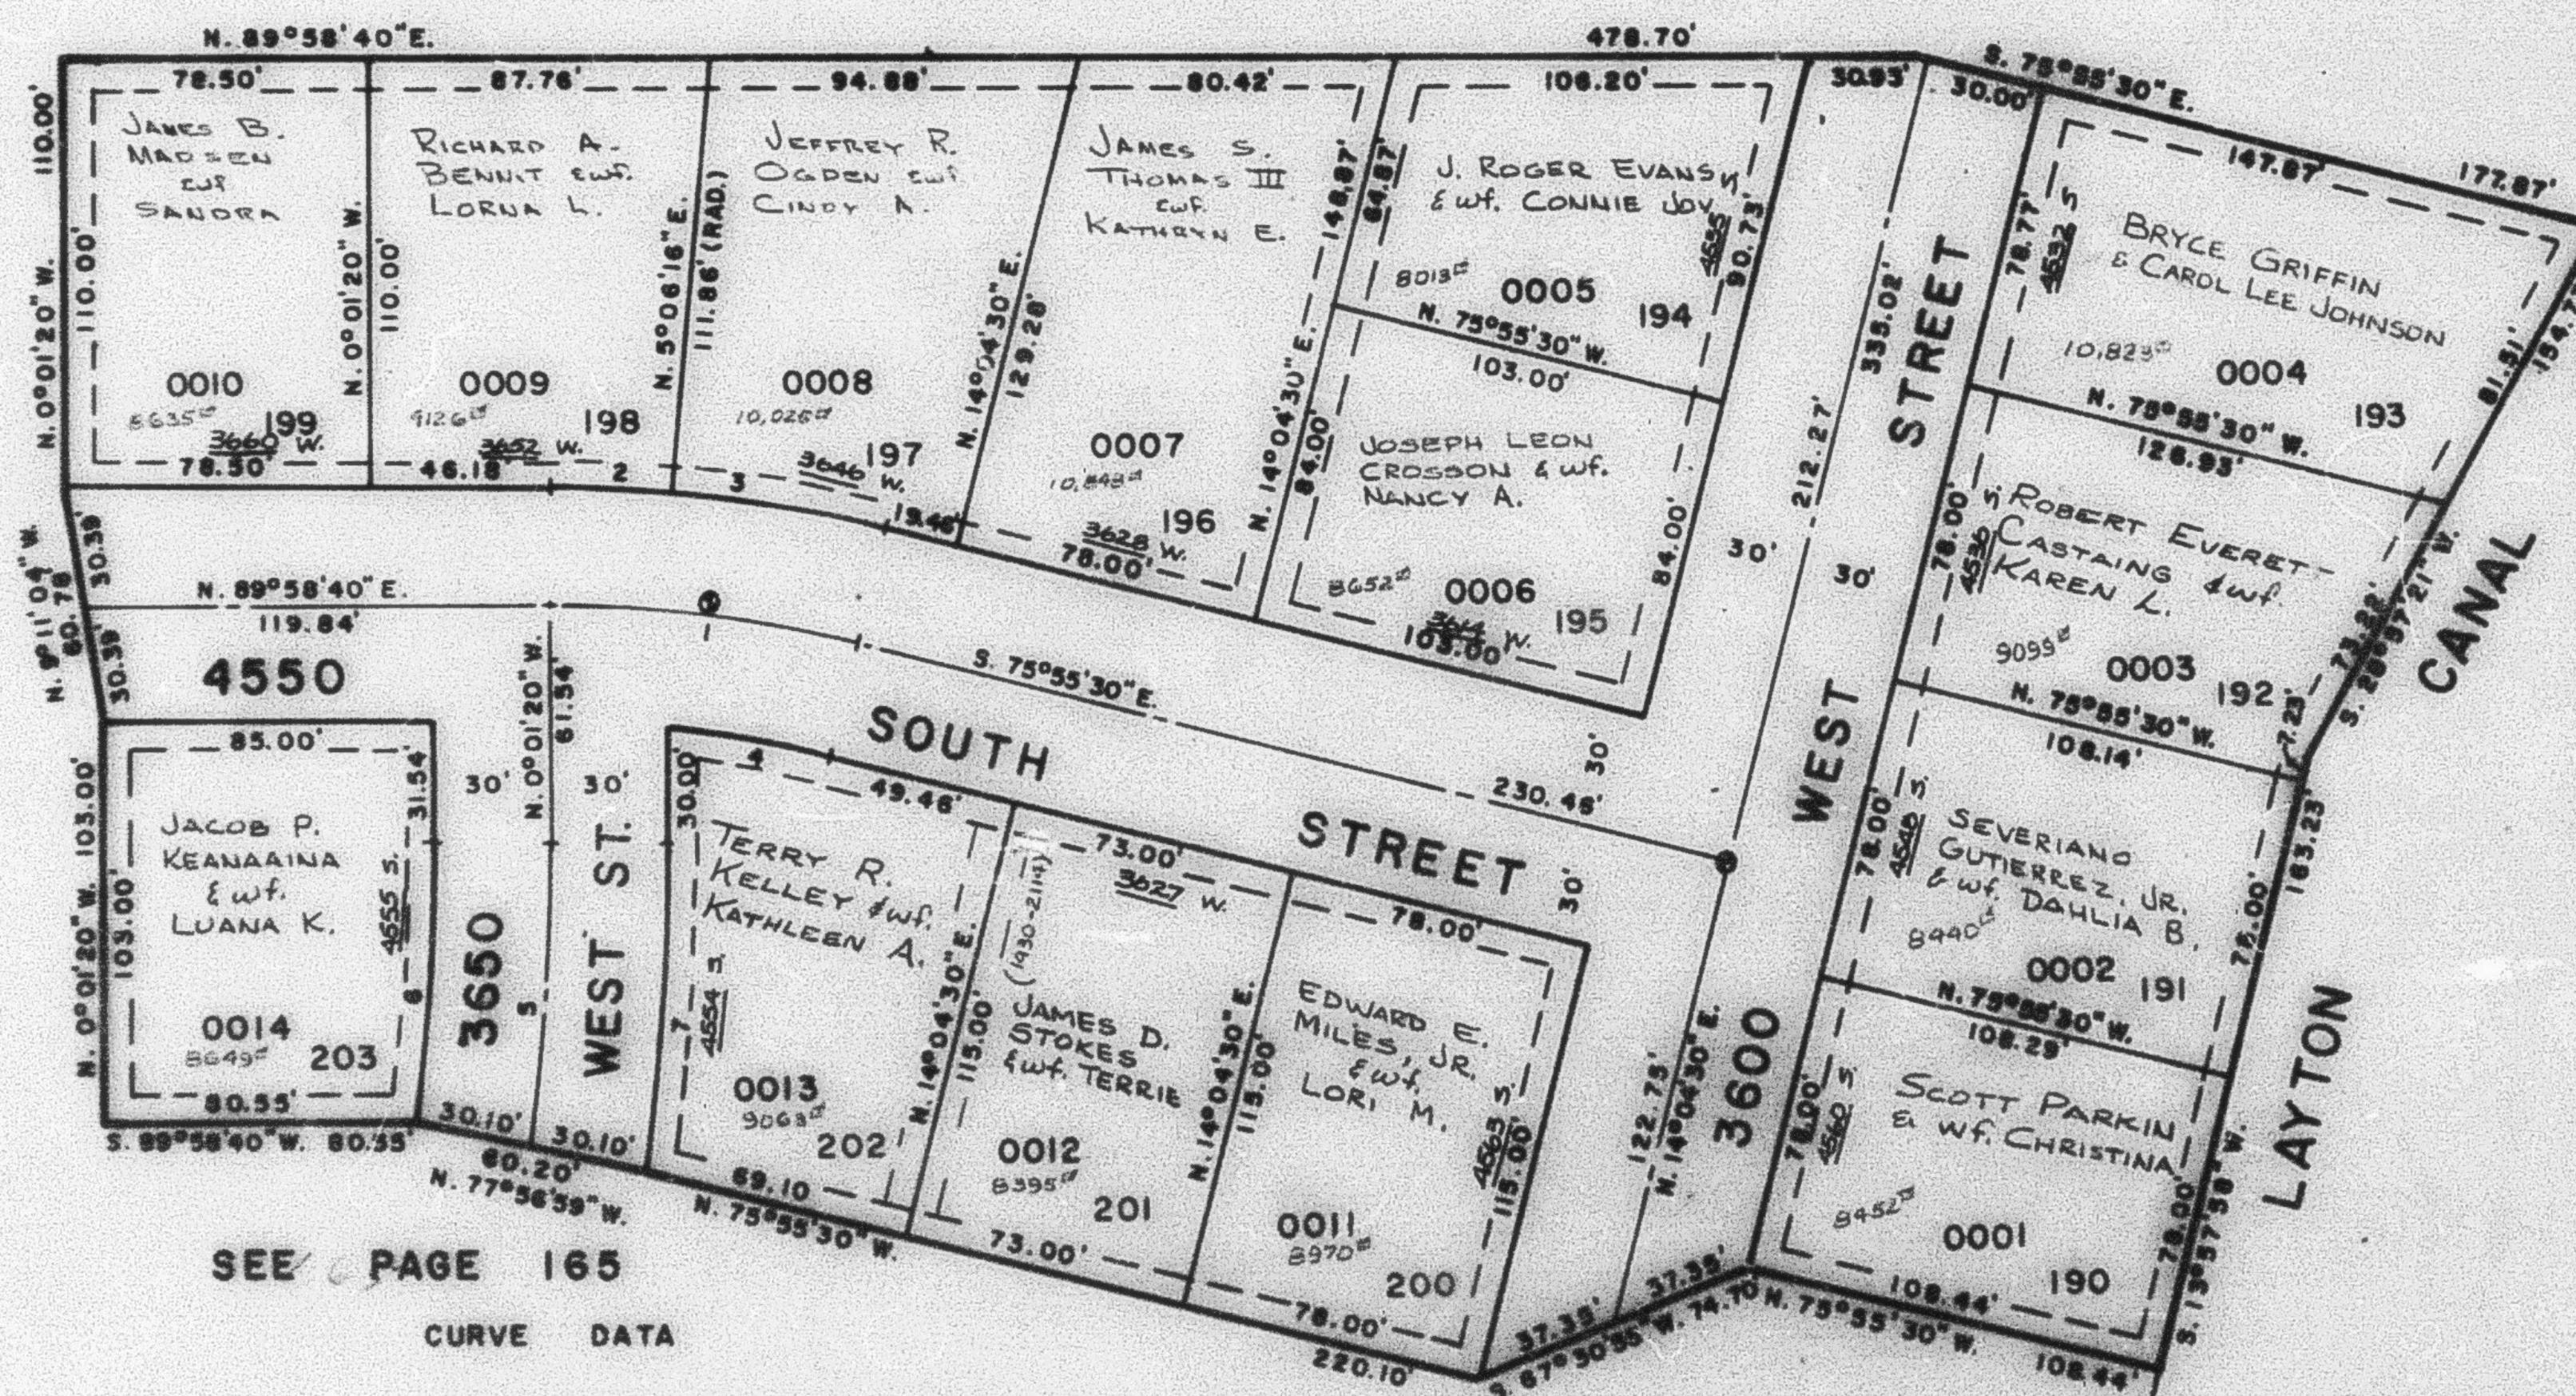
IN ROY CITY

TAXING UNIT: 40

PREFIX: 08-167

SCALE 1" = 50'

SEE PAGE 50-2

SEE
PAGE
50-2SEE PAGE
50-2

SEE PAGE 165

CURVE DATA

1	2	3	4
A=14°05'50"	5°07'36"	8°58'14"	8°13'50"
R=323.51'	353.51'	353.51'	293.51'
L=78.60'	31.63'	55.33'	42.18'
LC=	31.62'	55.29'	42.13'
T=40.00'	N. 87°27'32" W.	N. 80°24'37" W.	S. 80°02'25" E.
5	6	7	
A=7°21'59"	7°07'11"	7°35'13"	
R=608.57'	578.57'	636.57'	
L=77.97'	71.65'	84.30'	
LC=77.92'	71.60'	84.24'	
N. 3°39'37" E.	S. 3°52'15" W.	N. 3°46'17" E.	

SEE PAGE 161

⊙ INDICATES SURVEY MONUMENT
TO BE SET7' UTILITY AND DRAINAGE EASEMENT
EACH SIDE OF PROPERTY LINES AS
INDICATED BY DASHED LINES.FOR COMPLETE ENGINEERING DATA
SEE ORIGINAL DEED. PLAT IN
BOOK 25, PAGE 14.SOUTH 1/4 COR. SEC. 9
T.5 N., R.2 W., S.L.B. 8 M.

S. 89°41' W.

S.E. COR. OF SEC. 9,
T.5 N., R.2 W., S.L.B. 8 M.

2649.51'

M.S.C. 4-25