

PART OF S.E. 1/4 SEC. 9, T.5 N., R. 2 W., S.L.B. 8 M.

168

FOXGLEN SUBDIVISION NO. 12

LOTS 228-232, 235-246

IN ROY CITY


SCALE 1"=50'

TAXING UNIT: 40

PREFIX: 08-168

SEE PAGE 50-2

EXCEPT WHERE OTHERWISE SHOWN
ALL LOTS OWNED BY:
FUTURA DEVELOPMENT CORP

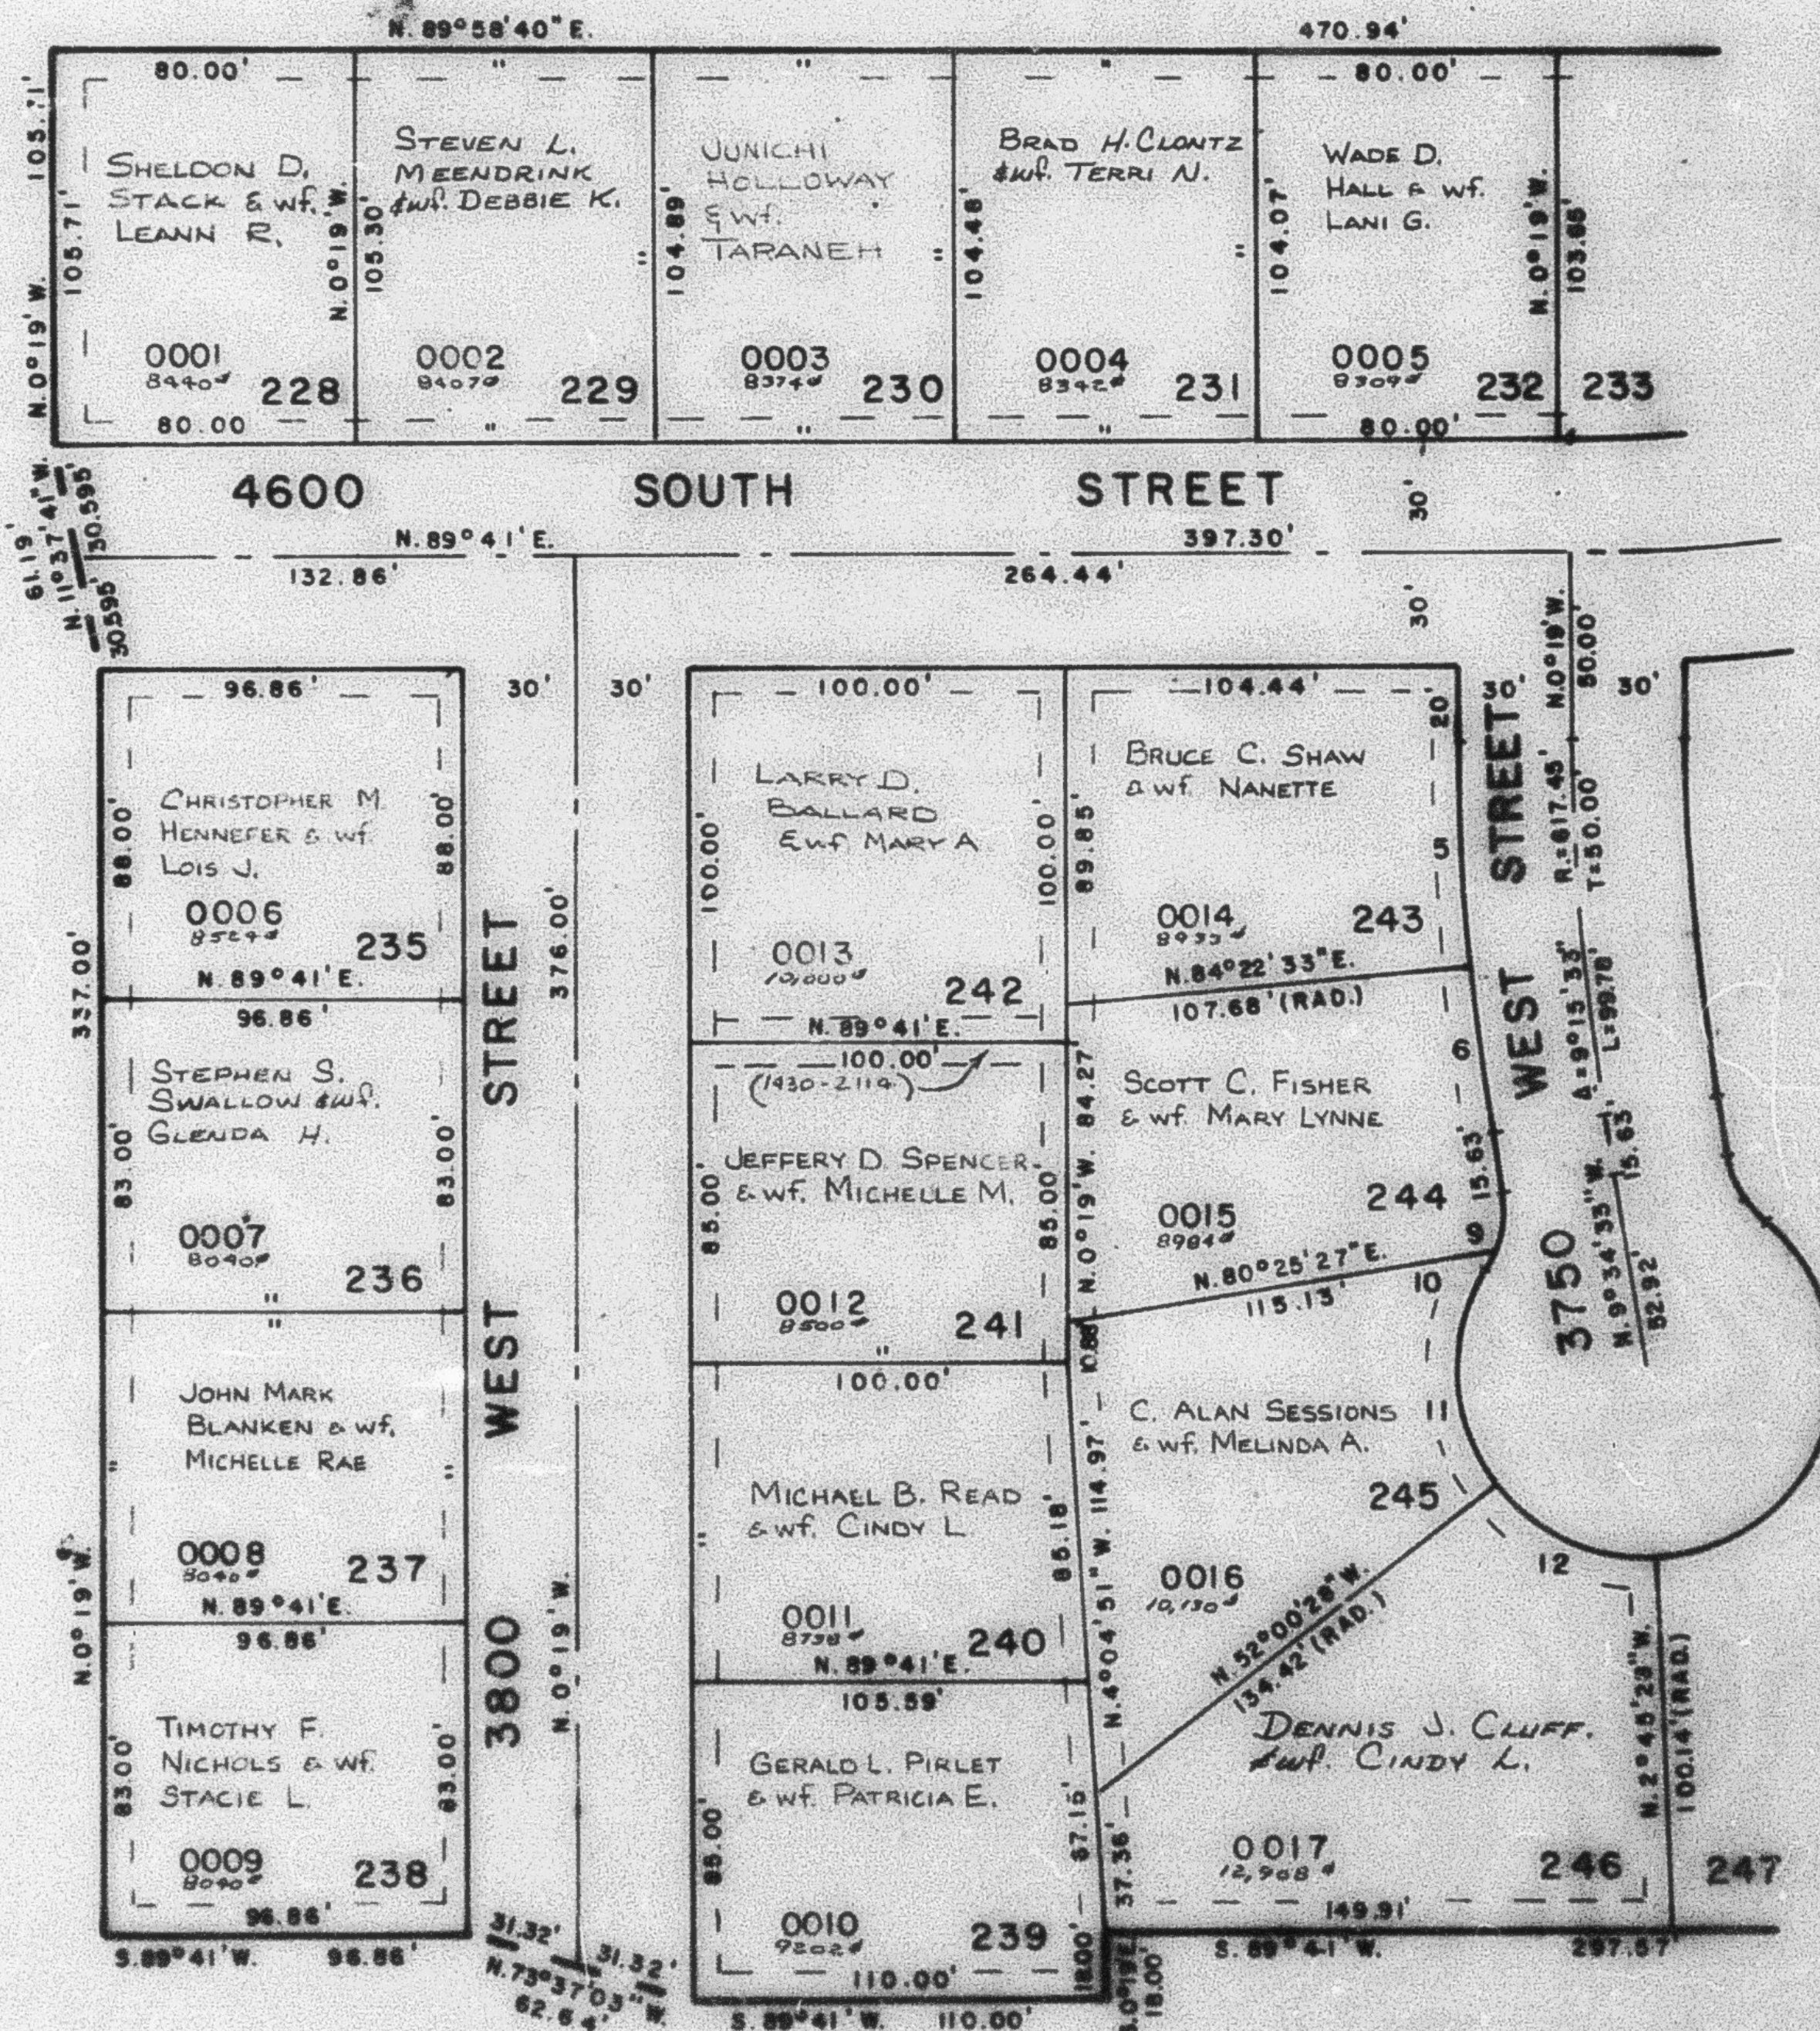

SEE PAGE 169

SEE PAGE 172

SEE PAGE 162

CURVE DATA

	5	6	9	10	11	12
R=	647.45'	647.45'	30.00'	30.00'	50.00'	50.00'
A=	5°18'27"	3°57'06"	31°06'24"	10°18'11"	69°49'33"	54°45'58"
L=	59.98'	44.65'	16.28'	5.40'	60.94'	47.75'
LC=	59.98'	44.65'	16.03'	5.39'	57.23'	45.99'
	S.2°58'14"E.	S.7°38'E.	S.5°58'39"W.	S.26°40'56"W.	S.3°04'46"E.	S.65°22'30"E.

7' UTILITY & DRAINAGE EASEMENTS
EACH SIDE OF PROPERTY LINE AS
INDICATED BY DASHED LINES,
EXCEPT AS OTHERWISE SHOWN

FOR COMPLETE ENG. DATA
SEE ORIG. SUB. PLAT IN
BOOK 55, PAGE 38