


PART OF S.E. 1/4 SEC. 10, T.5N., R.2W., S.L.B. & M.
LAUREL LEA SUBDIVISION NO. 1
 LOTS 1-13
 IN ROY CITY
 SCALE 1"=50'

171

TAXING UNIT 41

PREFIX 08-171

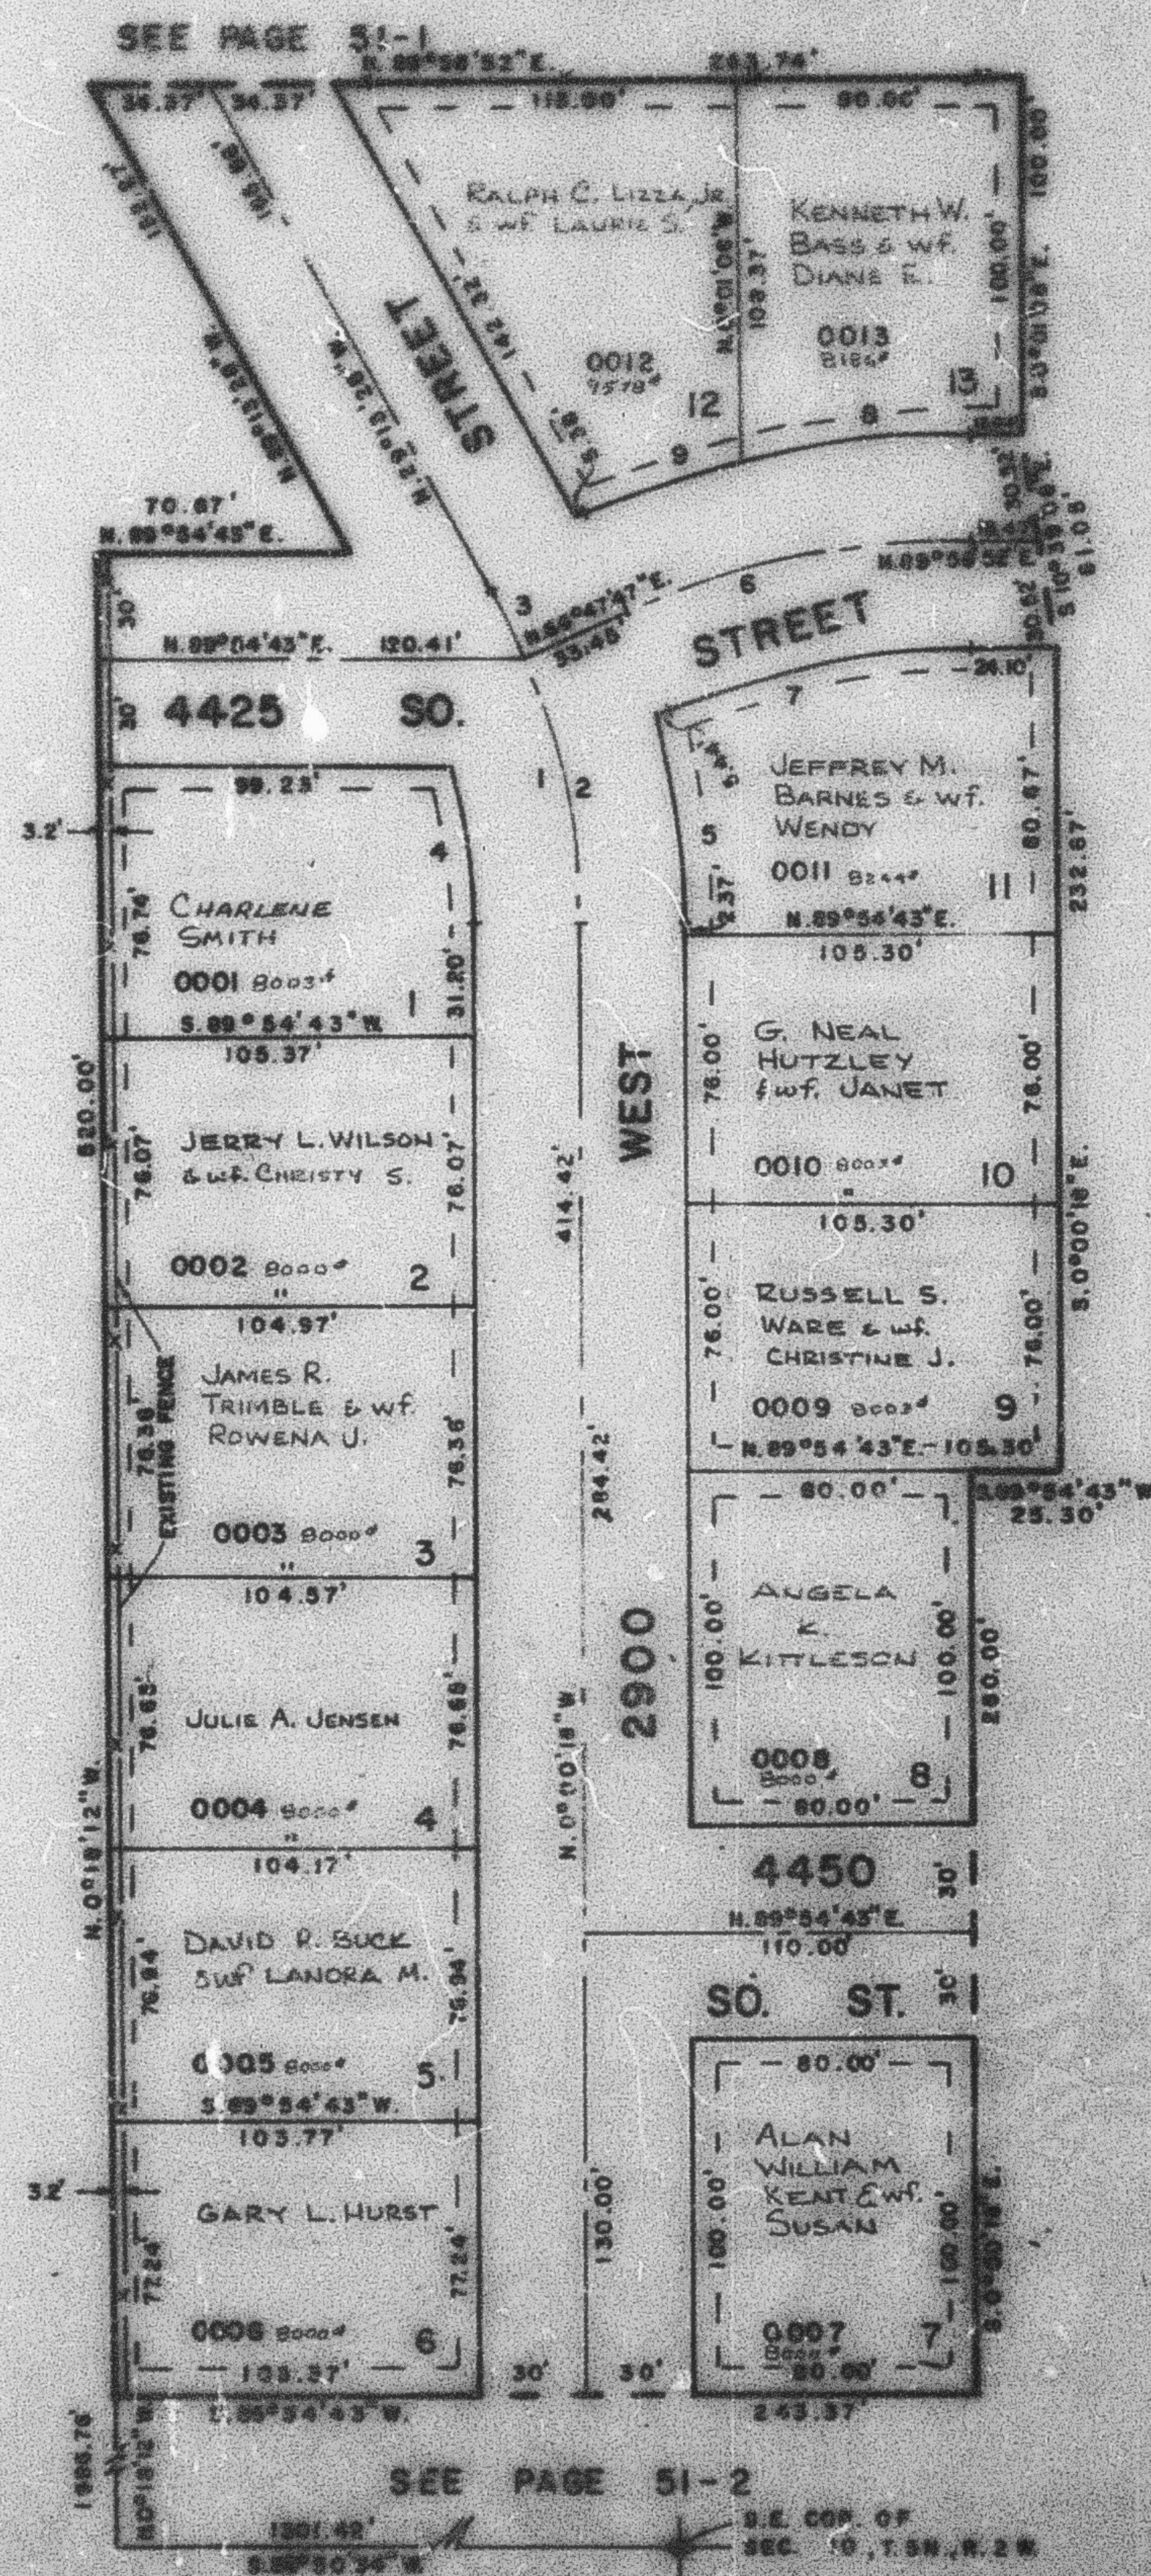

SEE PAGE 51-2

7' UTILITY & DRAINAGE EASEMENTS
 EACH SIDE OF PROPERTY LINE
 AS INDICATED BY DASHED LINES,
 EXCEPT AS OTHERWISE SHOWN.

FOR COMPLETE ENG. DATA
 SEE ORIG. DED. PLAT IN
 BOOK 25, PAGE 34

CURVE DATA

	1	2	3	4
A=	29°13'10"	23°11'55"	6°01'15"	16°20'31"
R=	191.82'	191.82'	191.82'	191.82'
L=	97.62'	77.67'	20.18'	48.18'
LC=	5.14°36'52"E	5.11°36'16"E	3.28°42'50"E	5.0°10'35"E
T=	50.00'	77.14'	20.18'	48.00'

	5	6	7	8
A=	15°25'33"	23°11'05"	75°11'05"	14°12'00"
R=	221.82'	243.75'	213.75'	273.75'
L=	59.72'	98.63'	86.49'	67.56'
LC=	5.7°43'04"E	1.78°25'20"E	1.78°25'20"E	1.62°52'47"E
T=	59.84'	97.95'	85.90'	67.66'

	9
A=	0°00'00"
R=	273.75'
L=	1.71°17'15"E
T=	48.92'

SEE PAGE 51-2