


PART OF S.E. 1/4 SEC. 10, T.5N., R.2W., S.L.B. & M.  
**LAUREL LEA SUBDIVISION NO. 1**  
 LOTS 1-13  
 IN ROY CITY  
 SCALE 1"=50'

171

TAXING UNIT 41

PREFIX 08-171

SEE PAGE 51-1

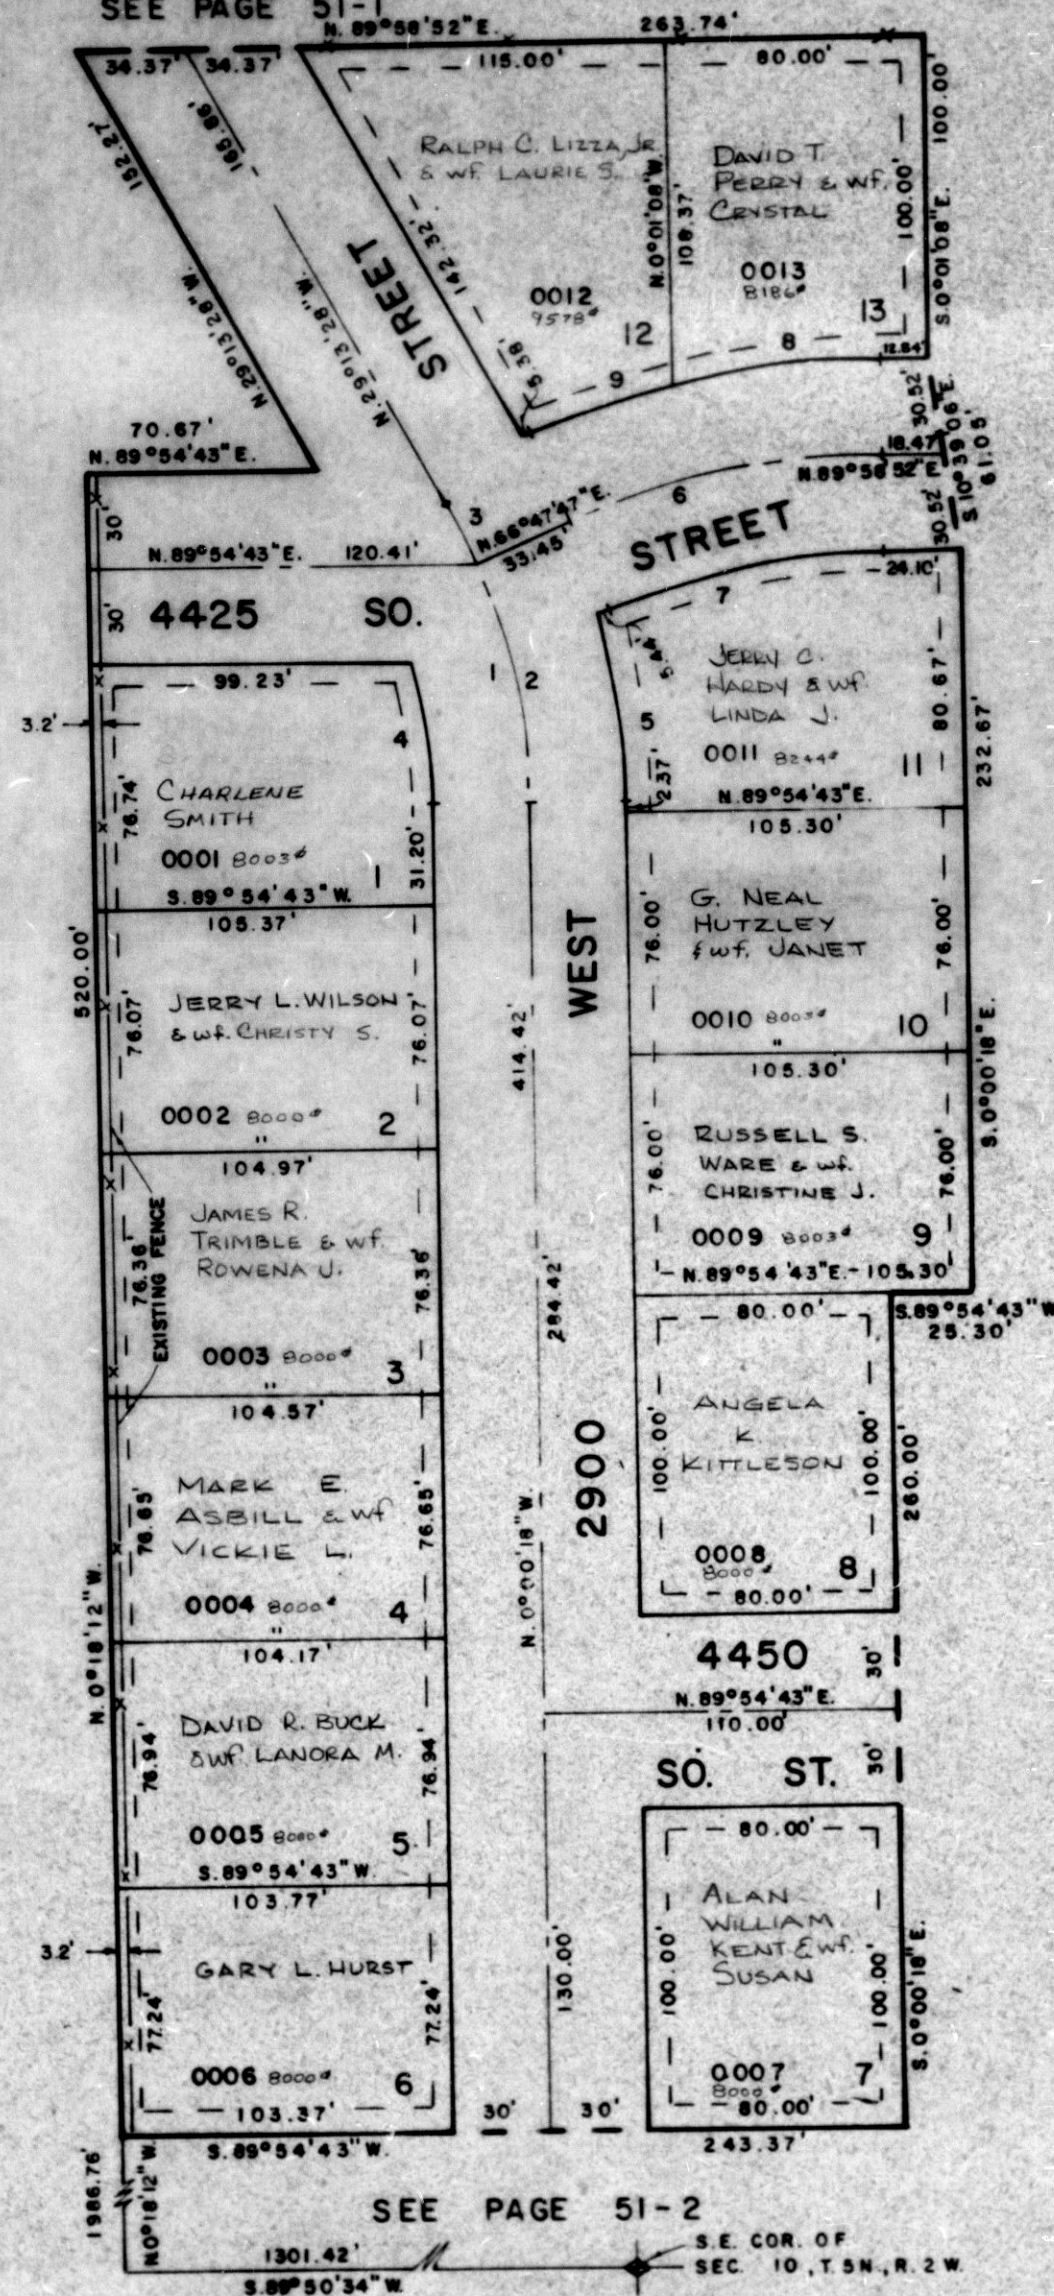

SEE PAGE 51-2

SEE PAGE 51-2

CURVE DATA

|     | 1            | 2            | 3            | 4           |
|-----|--------------|--------------|--------------|-------------|
| A=  | 29°13'10"    | 23°11'55"    | 6°01'15"     | 16°20'31"   |
| R=  | 191.82'      | 191.82'      | 191.82'      | 161.82'     |
| L=  | 97.82'       | 77.67'       | 20.16'       | 48.16'      |
| LC= | 5.14°36'52"E | 5.11°36'15"E | 3.26°12'50"E | 5.8°10'33"E |
| T=  | 50.00'       | 77.14'       | 20.15'       | 48.00'      |

|     | 5           | 6            | 7            | 8            |
|-----|-------------|--------------|--------------|--------------|
| A=  | 15°25'33"   | 23°11'05"    | 23°11'05"    | 14°12'09"    |
| R=  | 221.82'     | 243.75'      | 213.75'      | 273.75'      |
| L=  | 59.72'      | 98.63'       | 86.49'       | 67.86'       |
| LC= | 5.7°43'04"E | N.78°23'20"E | N.78°23'20"E | N.82°52'47"E |
| T=  | 59.54'      | 97.96'       | 85.90'       | 67.68'       |

|    | 9            |
|----|--------------|
| A= | 6°58'56"     |
| R= | 273.75'      |
| L= | N.71°17'15"E |
| T= | 42.92'       |