


PART OF S.E. 1/4 SEC. 10, T.5N., R.2W., S.L.B. & M.
LAUREL LEA SUBDIVISION NO. 1

171

TAXING UNIT 41

LOTS 1-13
IN ROY CITY
SCALE 1" = 50'

PREFIX 08-171

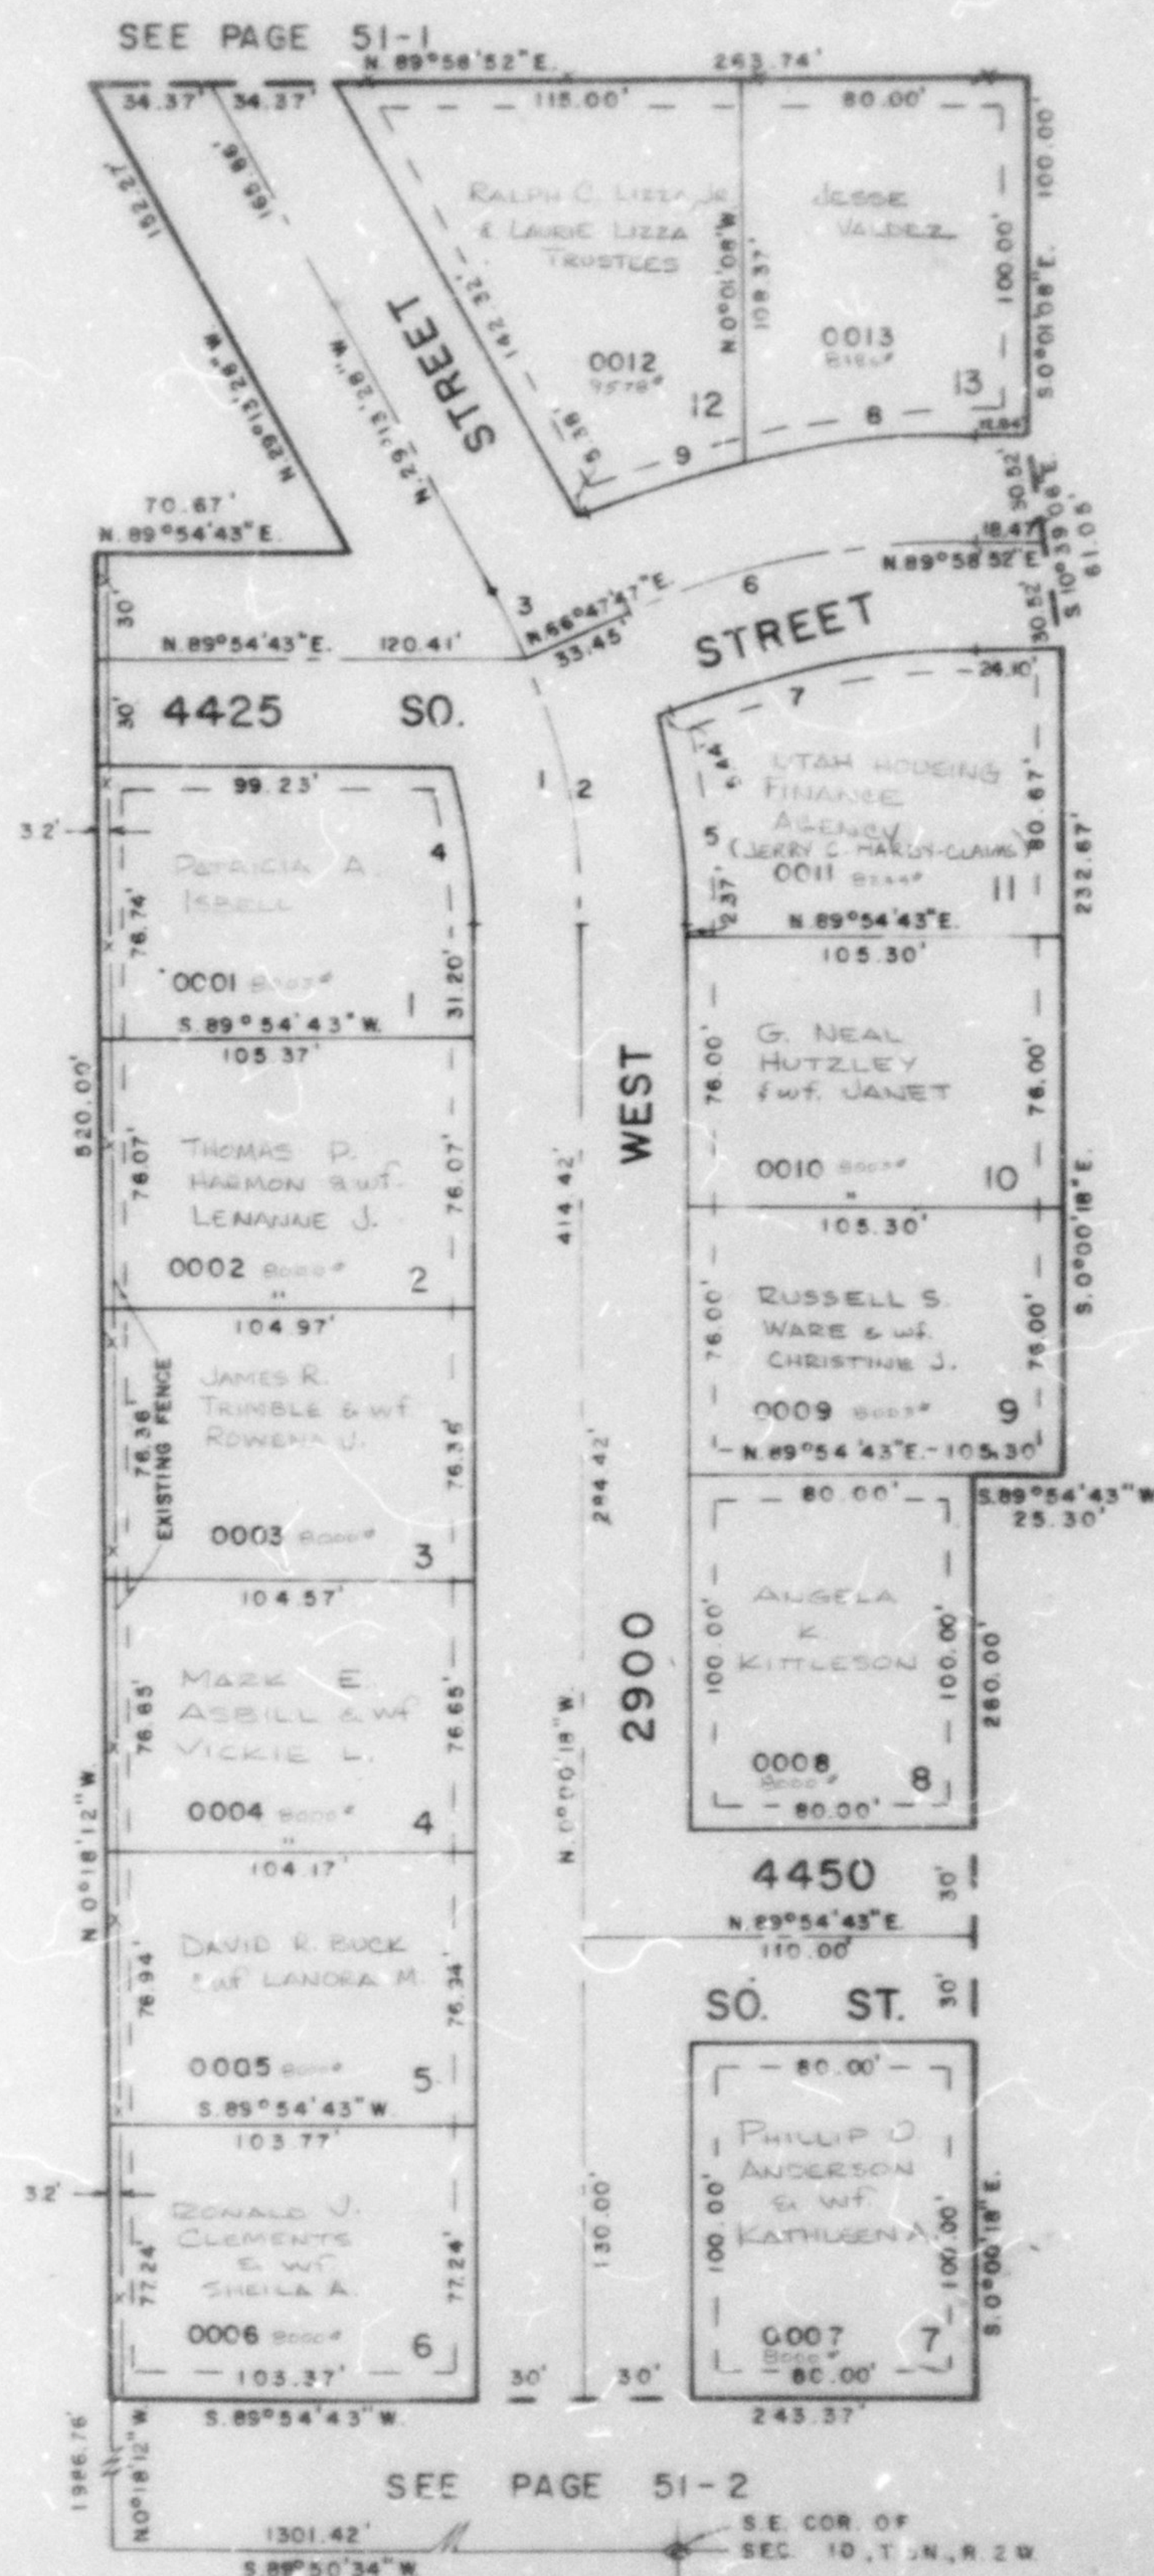

SEE PAGE 51-2

CURVE		DATA	
1	2	3	4
A= 29°13'10"	23°11'56"	6°01'15"	16°20'31"
R= 191.82'	191.82'	191.82'	161.82'
L= 97.82'	77.67'	20.16'	48.18'
LC= 5.14°36'52"E.	5.11°36'15"E.	5.26°12'50"E.	5.8°10'53"E.
T= 50.00'	77.14'	20.15'	48.00'
		5	6
A= 15°25'33"	23°11'05"	23°11'05"	14°12'00"
R= 221.82'	245.75'	213.75'	273.75'
L= 59.72'	91.63'	86.49'	67.86'
LC= 5.7°43'04"E	N.78°23'20"E	N.78°23'20"E.	N.82°52'47"E
T= 59.54'	97.96'	85.90'	67.86'
		9	
A= 8°58'56"			
R= 273.75'			
L= N.71°17'15"E.			
T= 42.92'			