

PART OF S. E. 1/4 SEC. 9, T. 5 N., R. 2 W. S. L. B. & M.
FOXGLEN SUBDIVISION NO. II

172

TAXING UNIT 40


PREFIX 08-172

LOTS 208-227
PHASE NO. II
"TWINHOMES" P.R.U.D.
IN ROY CITY
SCALE 1"=50'

SEE PAGE 50-2


CURVE DATA	
1	2
R=30.00'	30.00'
Δ=18°22'39"	49°18'25"
L=9.88'	25.82'
LC=8.55'	25.03'
S.7°52'14"W.	S.40°42'46"W.
3	4
R=55.00'	55.00'
Δ=30°04'44"	44°16'31"
L=33.87'	42.50'
LC=33.18'	41.45'
S.47°49'36"W.	S.8°08'59"W.
5	6
R=55.00'	55.00'
Δ=24°29'32"	29°02'57"
L=23.81'	27.89'
LC=23.33'	27.59'
S.28°14'03"E.	S.53°00'17"E.
7	8
R=55.00'	55.00'
Δ=29°02'56"	29°02'56"
L=27.89'	27.89'
LC=27.59'	27.59'
S.82°08'14"E.	N.68°53'50"E.
9	10
R=55.00'	55.00'
Δ=29°02'56"	25°28'32"
L=27.89'	24.62'
LC=27.59'	24.41'
N.39°50'54"E.	N.12°20'11"E.

SEE PAGE 166

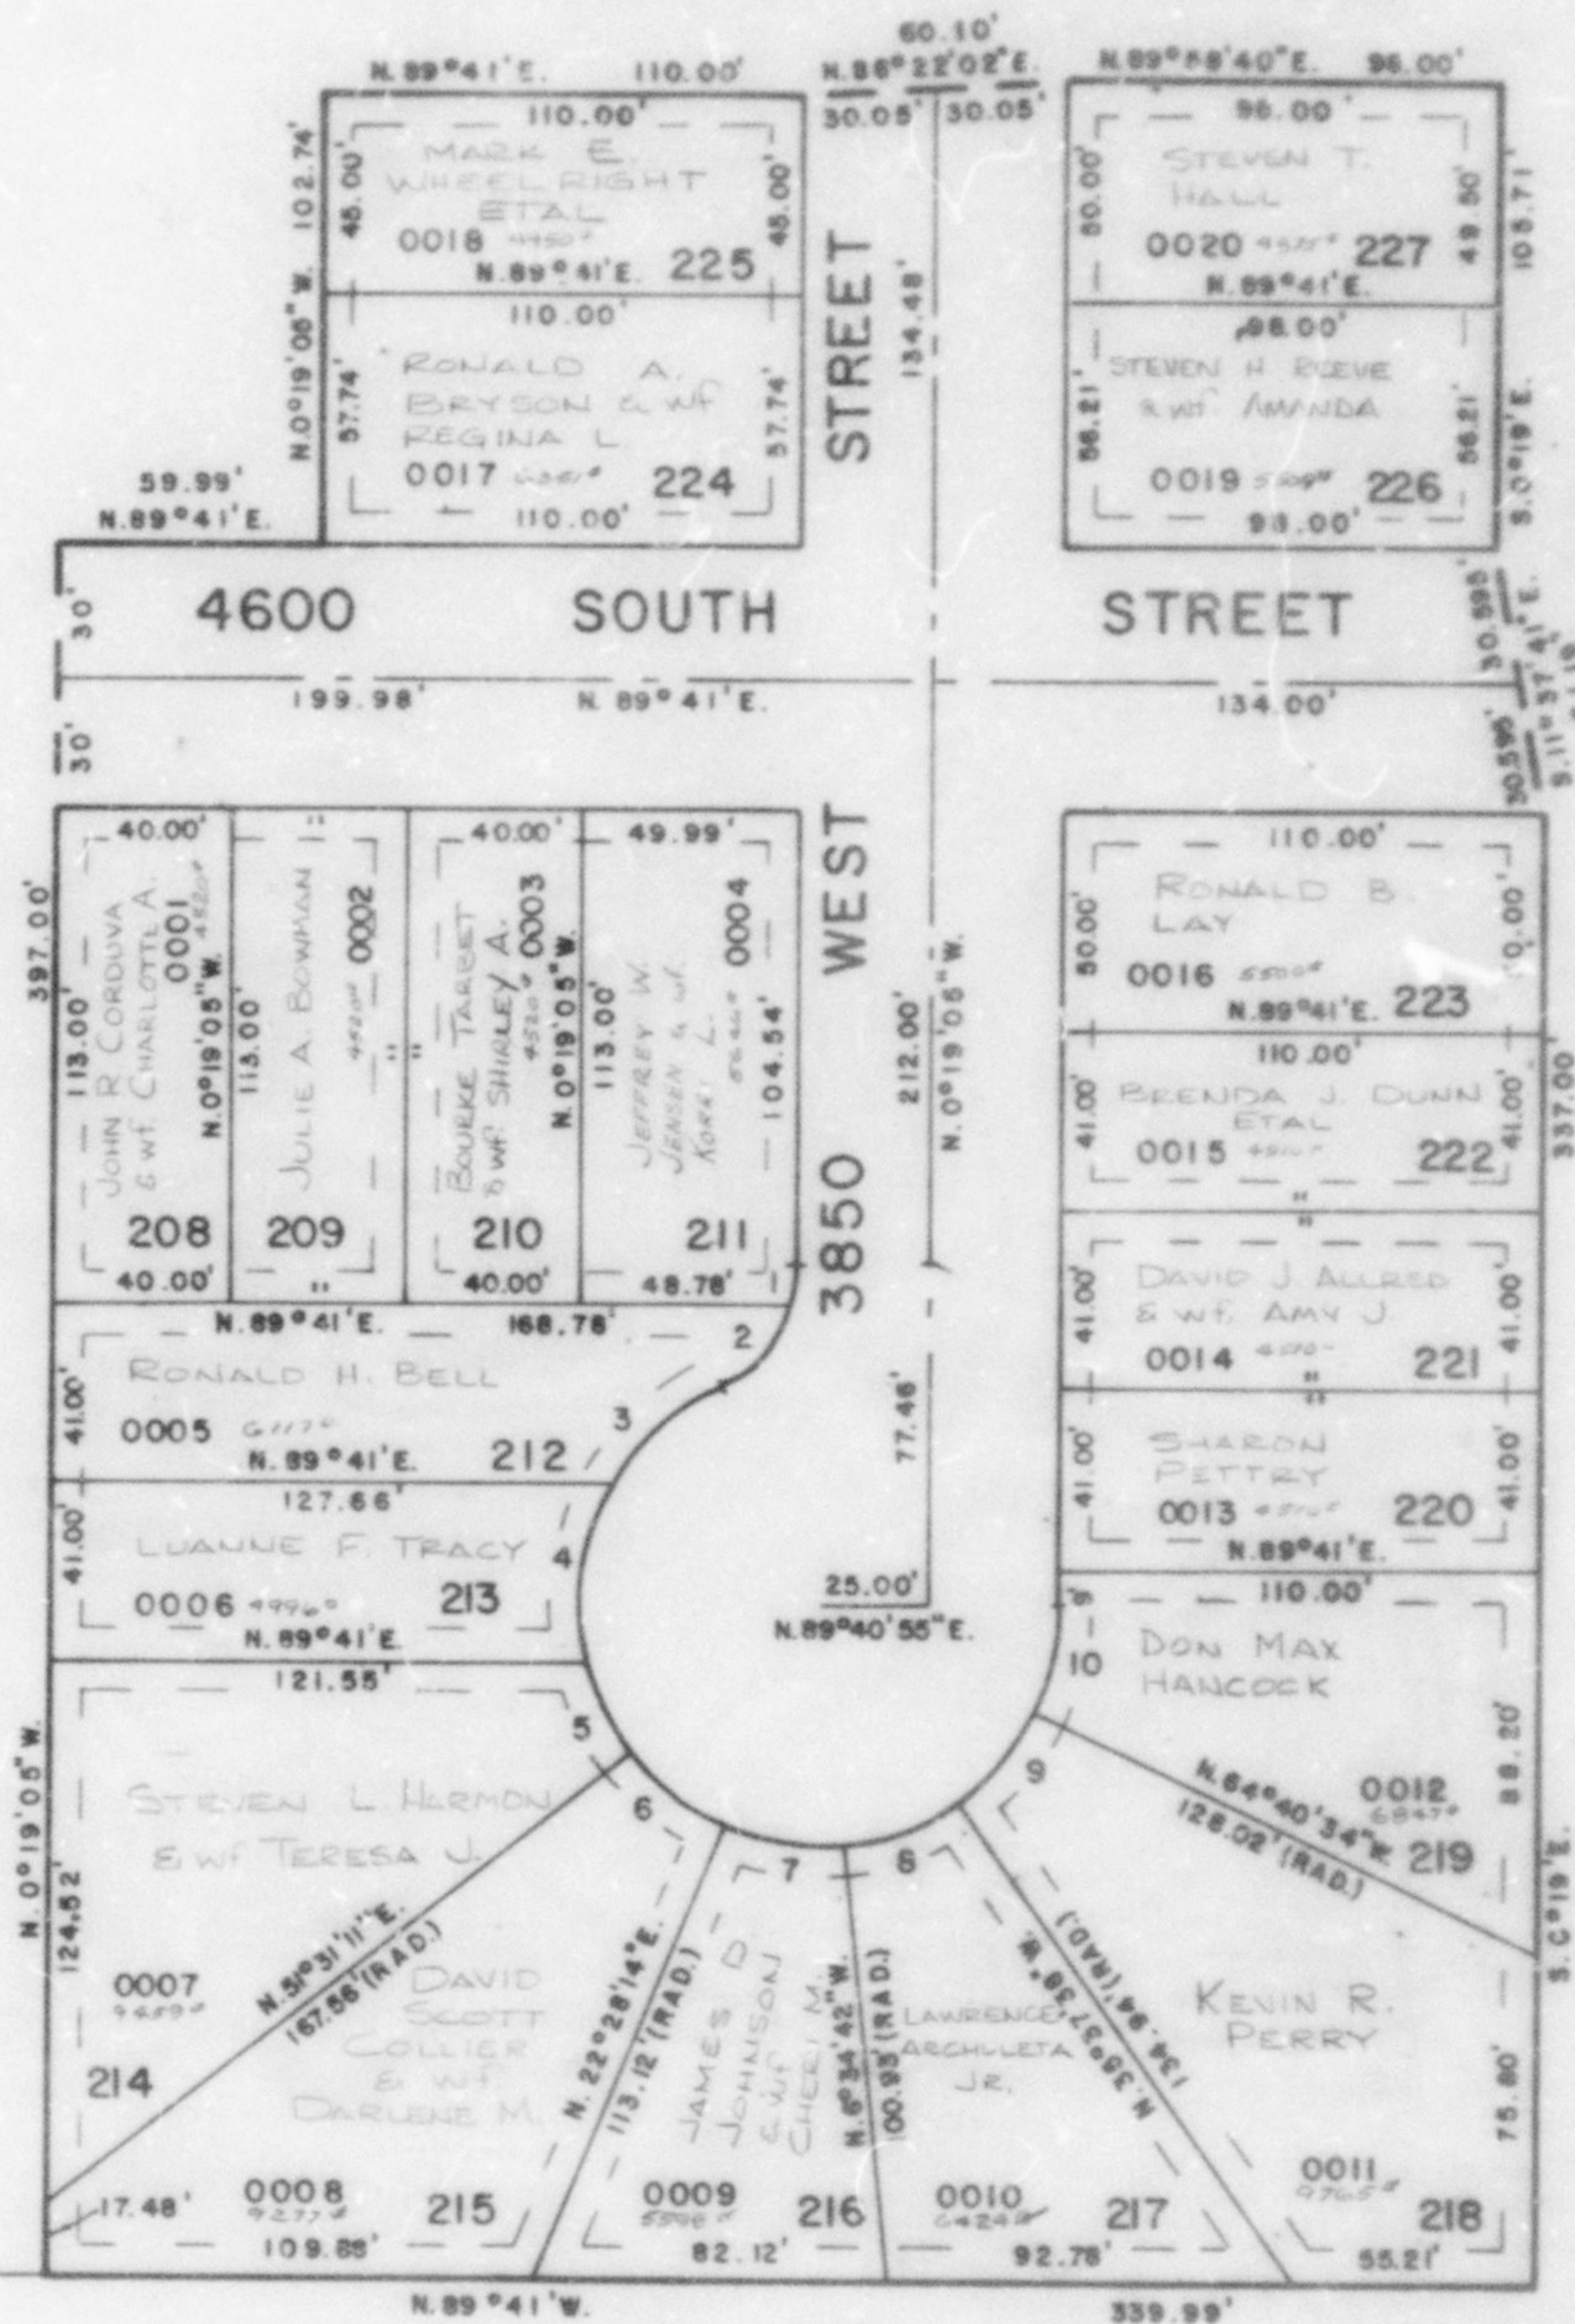

SEE PAGE 168

SEE PAGE 163

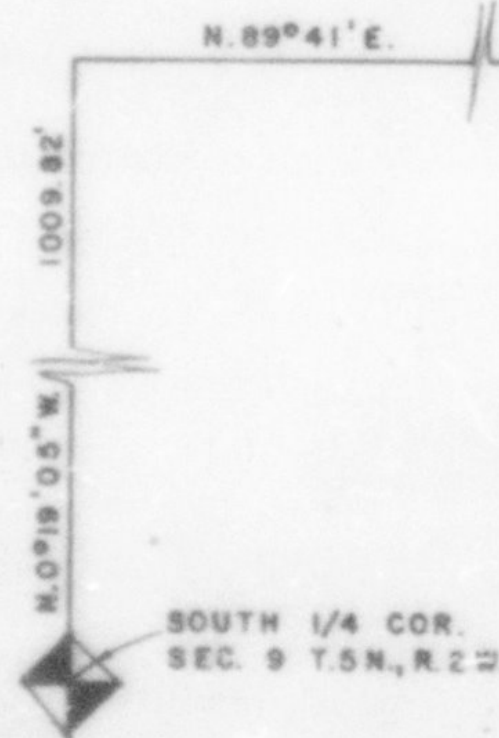

7' UTILITY & DRAINAGE EASEMENTS
EACH SIDE OF PROPERTY LINE AS
INDICATED BY DASHED LINES,
EXCEPT AS OTHERWISE SHOWN.

FOR COMPLETE ENG. DATA
SEE ORIG. DEED. PLAT IN
BOOK 25, PAGE 57