


PART OF S.E. 1/4 SEC. 9, T.5N., R.2W., S.L.B. & M.
 FOXGLEN SUBDIVISION NO. 11
 LOTS 208-227
 PHASE NO. 11
 "TWINHOMES" P.R.U.D.

TAXING UNITS: 40,41

IN ROY CITY
 SCALE 1" = 50'

SEE PAGE 50

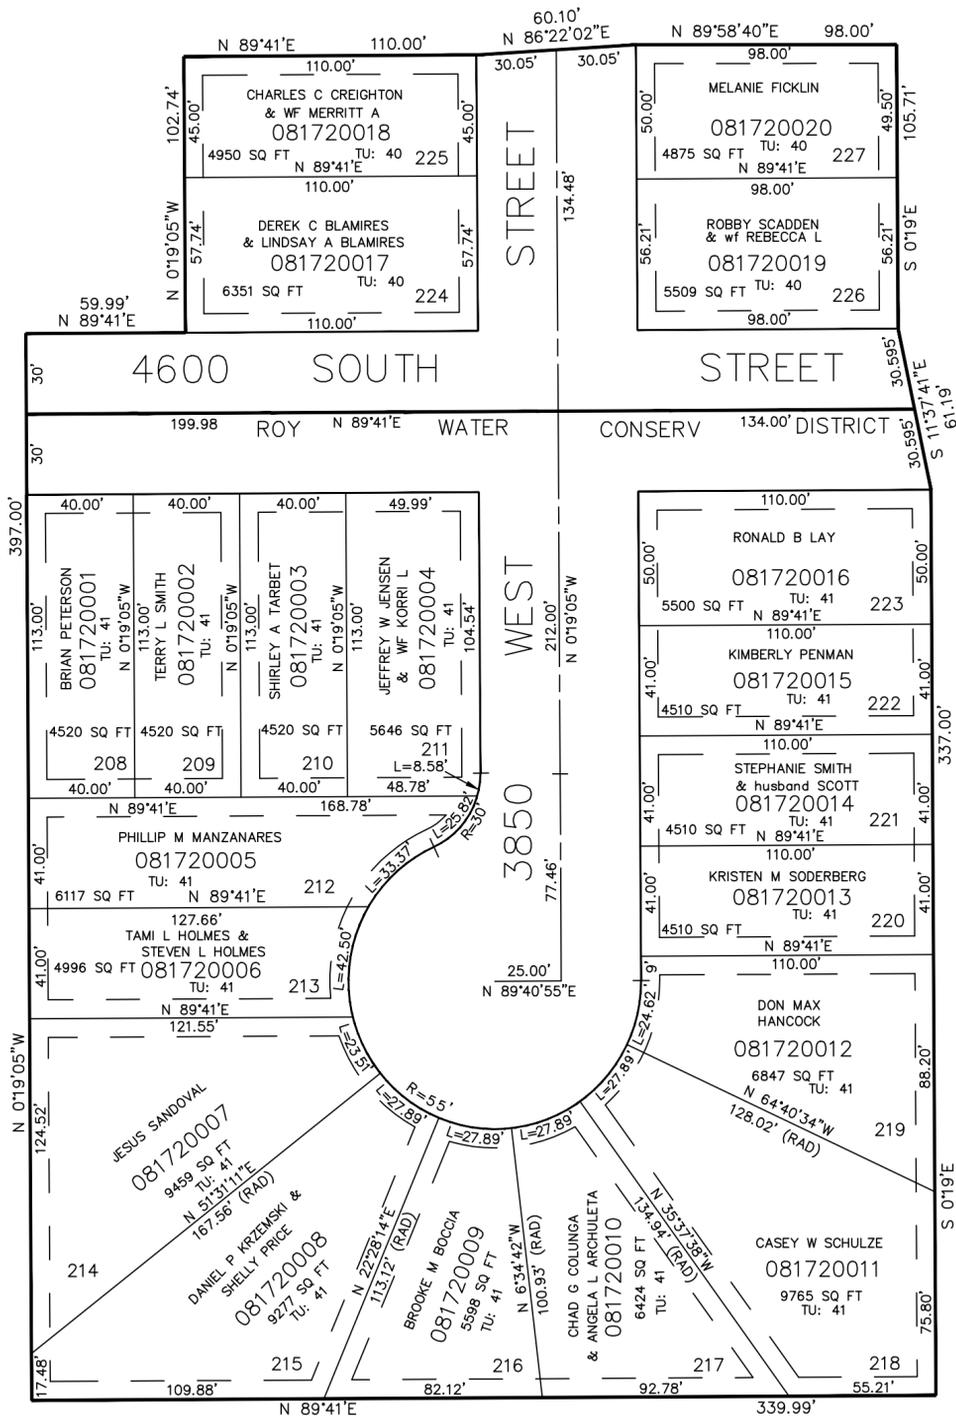

SEE PAGE 166

SEE PAGE 168

SEE PAGE 163

7' UTILITY & DRAINAGE EASEMENTS
 EACH SIDE OF PROPERTY LINE AS
 INDICATED BY DASHED LINES,
 EXCEPT AS OTHERWISE SHOWN.

FOR COMPLETE ENG. DATA SEE
 ORIGINAL DEDICATION PLAT IN
 BOOK 25, PAGE 57 OF RECORDS.