

PART OF N.E. 1/4, SEC. 10, & NW 1/4 OF SEC. 11, T.5N, R.2W, S.L.B.M.

174

WESTLAKE VILLAGE

PHASE I

TAXING UNIT 41


LOTS 1 TO 8, 26 TO 34

PREFIX-08-174

IN ROY CITY

SCALE 1"=50'

SEE PAGE 51-1

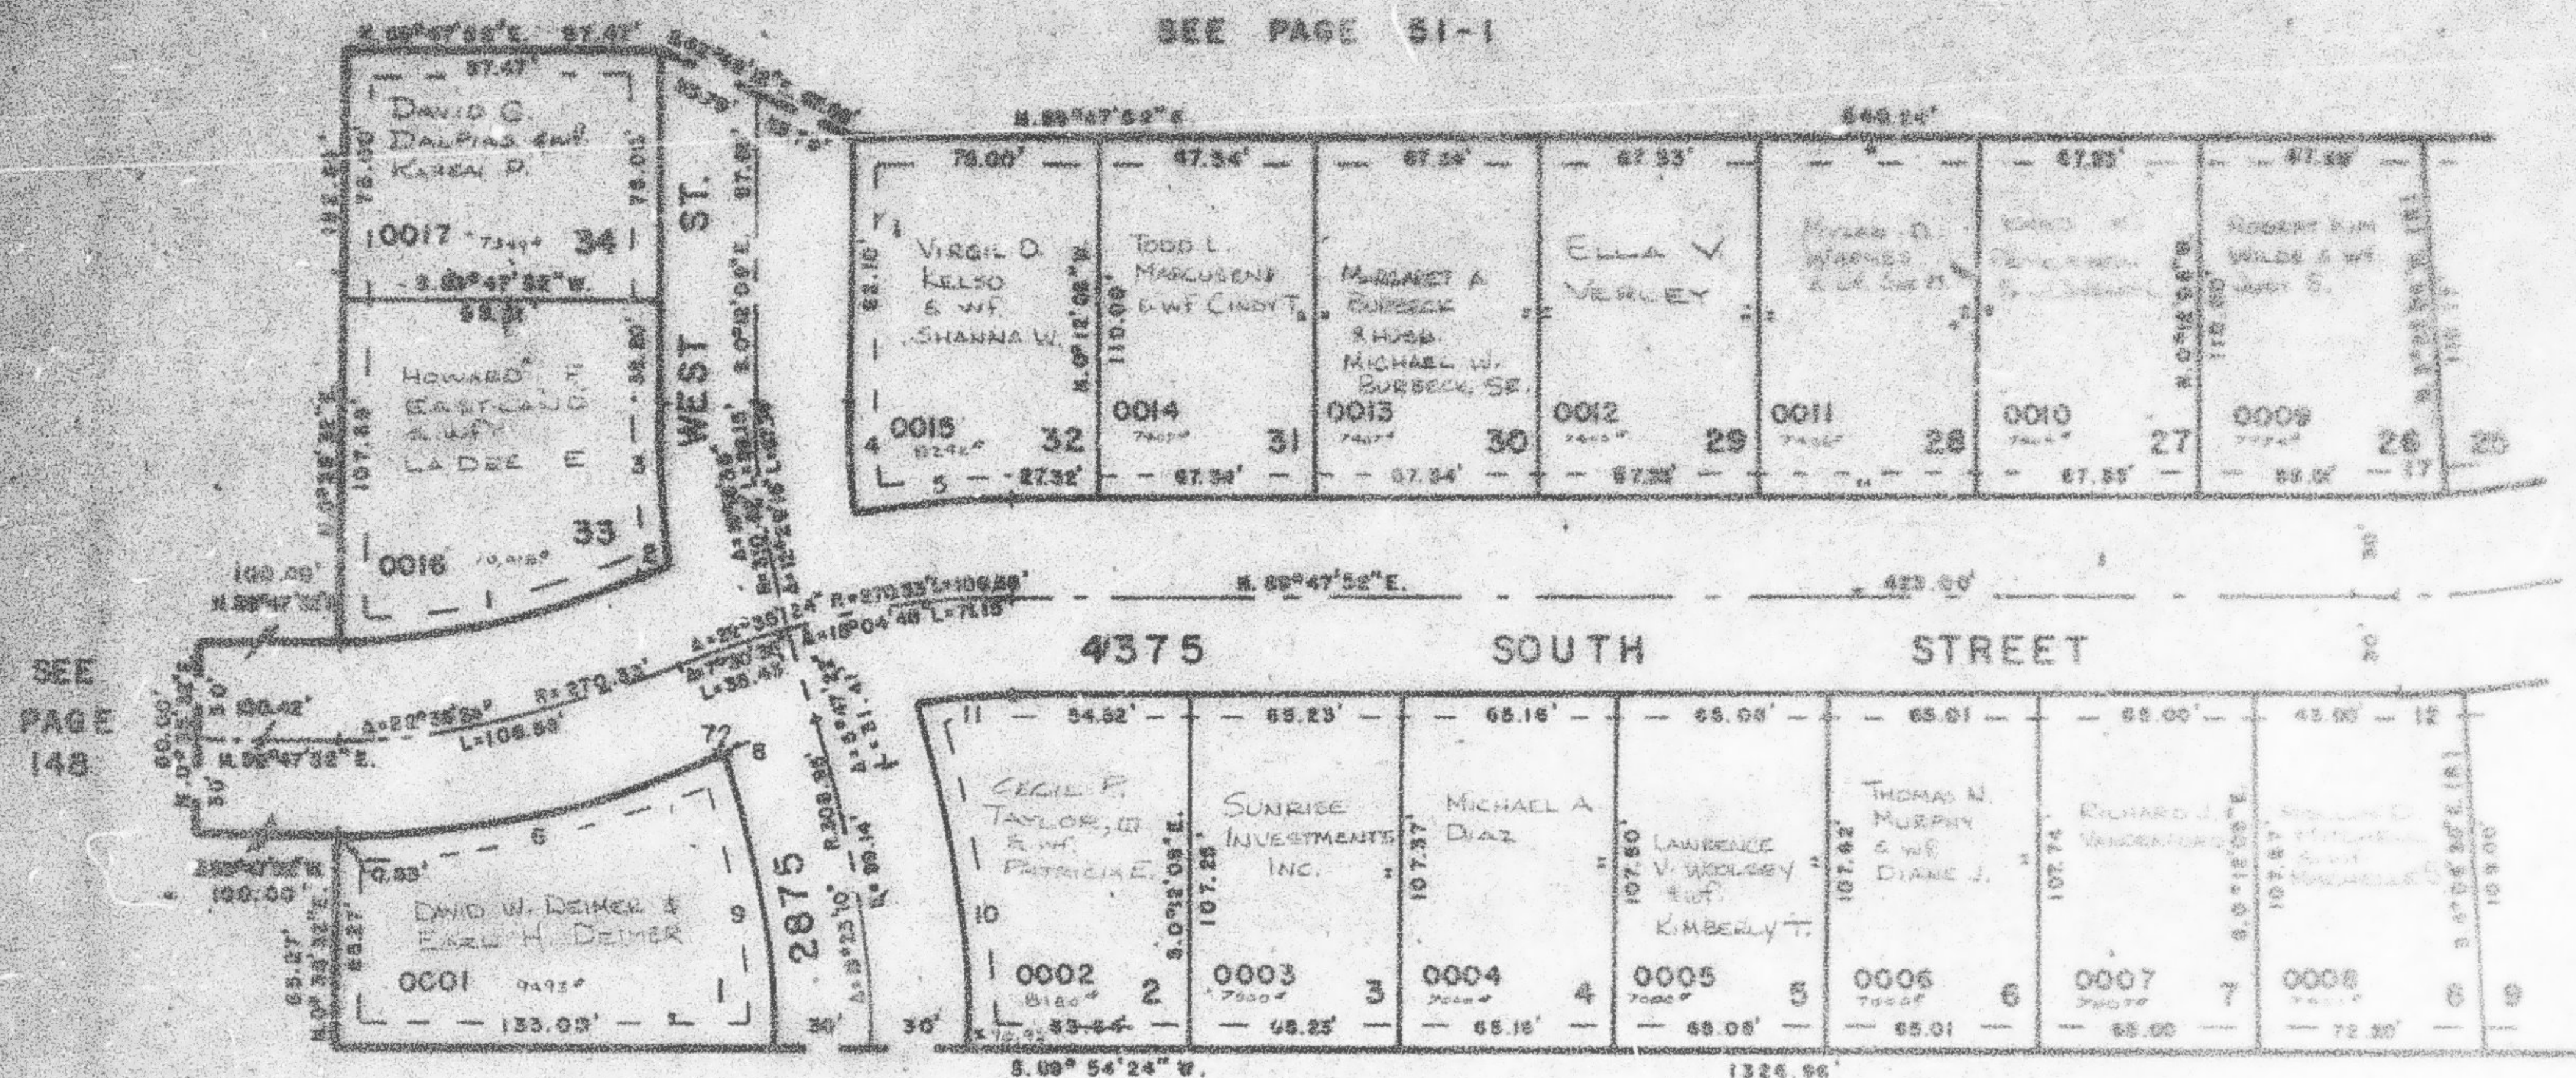

SEE
PAGE
175

SEE PAGE 51-1

CURVE DATA

1	2	3	4	5	6	7
A = 22°28'30"	2°13'58"	7°52'07"	8°23'36"	8°47'39"	22°38'25"	0°22'28"
R = 240.33'	300.33'	340.82'	250.82'	300.33'	300.33'	240.33'
L = 94.75'	11.70'	45.80'	31.80'	48.10'	118.41'	1.57'
LC = 94.14'	11.70'	48.77'	31.48'	48.00'	117.64'	1.87'
S. 78°31'10" W.	S. 88°18'44" W.	S. 4°08'14" E.	N. 3°24'37" W.	N. 85°23'28" E.	S. 78°50'03" W.	S. 87°23'25" W.
8	9	10	11	12	17	
A = 0°12'10"	18°23'07"	18°00'55"	7°51'07"	3°54'22"	3°08'51"	
R = 540.82'	270.95'	338.93'	240.33'	319.71'	259.71'	
L = 1.21'	89.81'	108.87'	32.54'	21.80'	14.34'	
LC = 1.21'	89.13'	106.14'	32.91'	21.79'	14.34'	
S. 16°22'40" E.	S. 2°17'41" E.	S. 9°06'33" E.	N. 88°32'12" E.	S. 87°30'41" W.	S. 88°12'57" W.	

NOTE: 7' UTILITY AND DRAINAGE EASEMENT EACH SIDE OF PROPERTY LINE AS INDICATED BY DASHED LINES, EXCEPT AS OTHERWISE SHOWN.

FOR COMPLETE ENG. DATA SEE ORIG. DED. PLAT IN BOOK 25, PAGE 81. SEE CORRECTION AFFIDAVIT BOOK 148, PAGE 319.