

PART N.E. 1/4 SEC. 10, & N.W. 1/4 SEC. 11, T.5N., R.2W., S.L.B. & M.

WESTLAKE VILLAGE PHASE 1

LOTS 1-8 & 26-34


IN ROY CITY  
SCALE 1"=50'

TAXING UNIT: 41

SEE PAGE 148

SEE PAGE 51

SEE PAGE 175

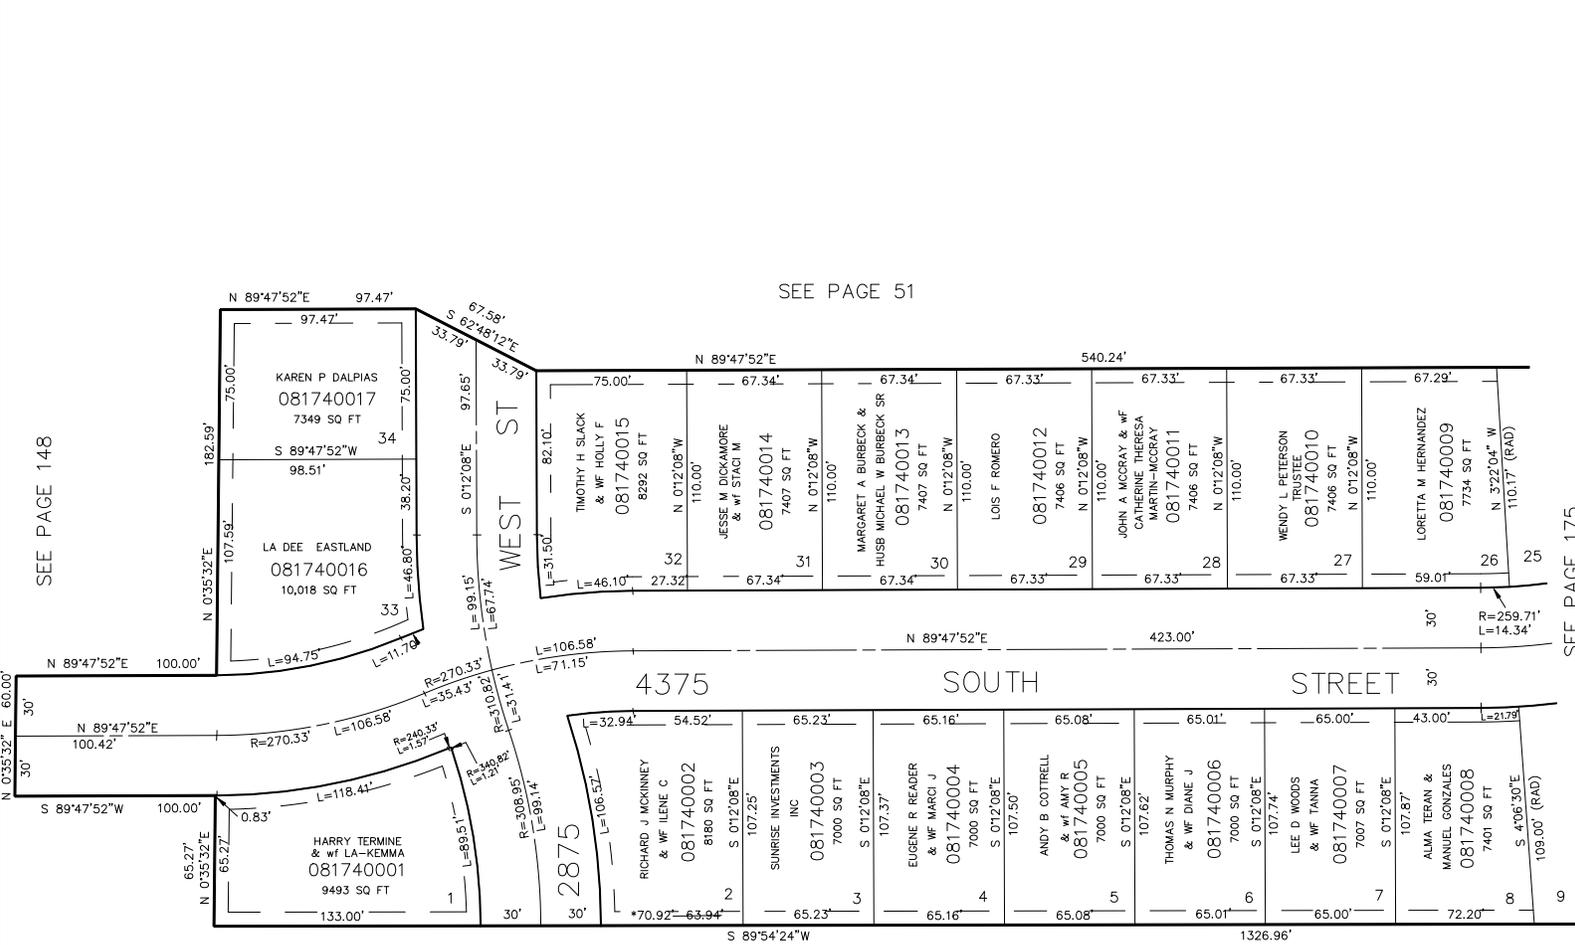

7' UTILITY & DRAINAGE EASEMENTS  
EACH SIDE OF PROPERTY LINE AS  
INDICATED BY DASHED LINES,  
EXCEPT AS OTHERWISE SHOWN.

SEE PAGE 51

FOR COMPLETE ENG. DATA  
SEE ORIG. DED. PLAT IN  
BOOK 25 PAGE 81.

\* SEE CORRECTION AFFIDAVIT  
BOOK 1481 PAGE 319.