

PART N.E. 1/4 SEC. 10, & N.W. 1/4 SEC. 11, T.5N., R.2W., S.L.B. & M.

WESTLAKE VILLAGE PHASE 1

LOTS 1-8 & 26-34


IN ROY CITY
SCALE 1"=50'

TAXING UNIT: 41

SEE PAGE 148

SEE PAGE 51

SEE PAGE 175

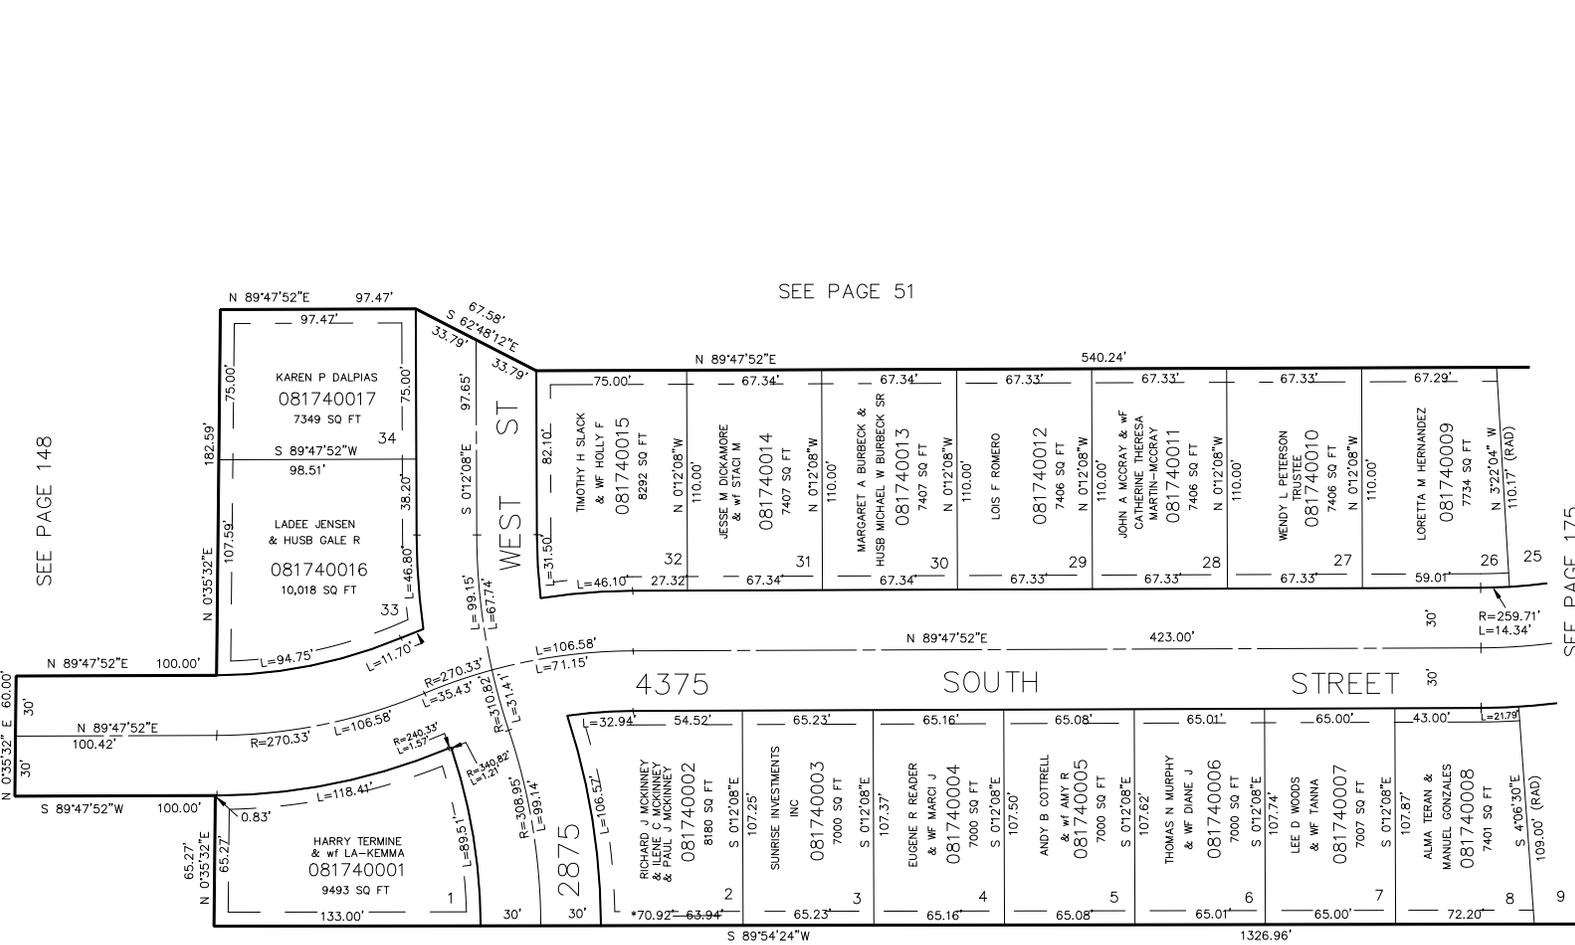

7' UTILITY & DRAINAGE EASEMENTS EACH SIDE OF PROPERTY LINE AS INDICATED BY DASHED LINES, EXCEPT AS OTHERWISE SHOWN.

SEE PAGE 51

FOR COMPLETE ENG. DATA SEE ORIG. DED. PLAT IN BOOK 25 PAGE 81.

* SEE CORRECTION AFFIDAVIT BOOK 1481 PAGE 319.