

PART N.E. 1/4 SEC. 10, & N.W. 1/4 SEC. 11, T.5N., R.2W., S.L.B. & M.

WESTLAKE VILLAGE PHASE 1

LOTS 1-8 & 26-34


IN ROY CITY
SCALE 1"=50'

TAXING UNIT: 41

SEE PAGE 148

SEE PAGE 51

SEE PAGE 175

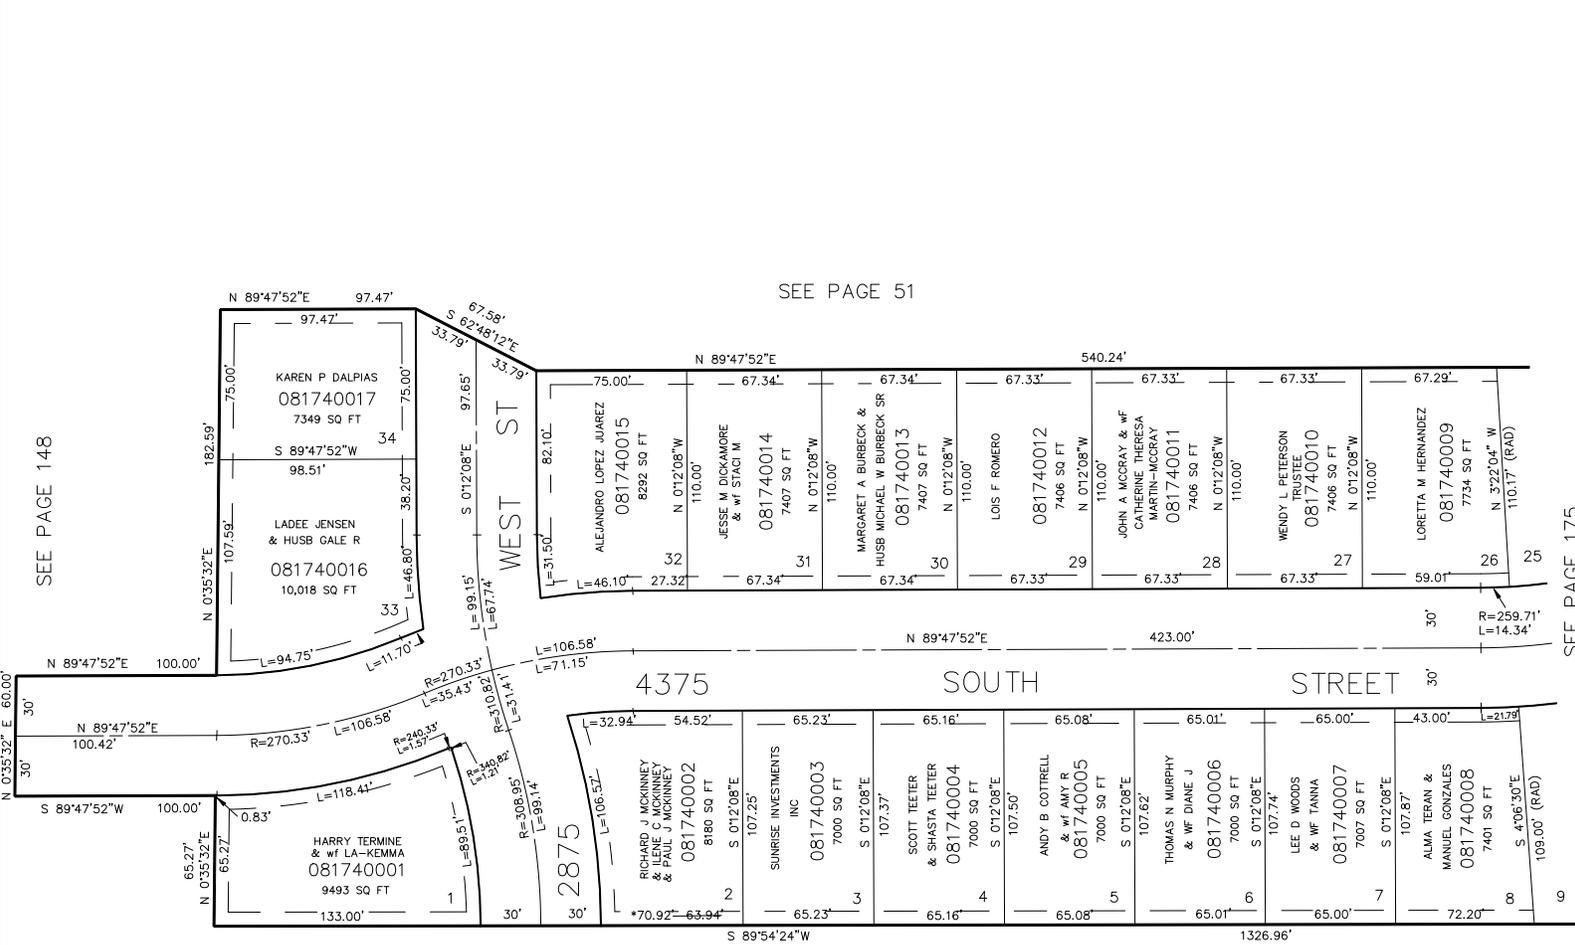

7' UTILITY & DRAINAGE EASEMENTS
EACH SIDE OF PROPERTY LINE AS
INDICATED BY DASHED LINES,
EXCEPT AS OTHERWISE SHOWN.

SEE PAGE 51

FOR COMPLETE ENG. DATA
SEE ORIG. DED. PLAT IN
BOOK 25 PAGE 81.

* SEE CORRECTION AFFIDAVIT
BOOK 1481 PAGE 319.