

PART N.E. 1/4 SEC. 10, & N.W. 1/4 SEC. 11, T.5N., R.2W., S.L.B. & M.


WESTLAKE VILLAGE PHASE 1

LOTS 1-8 & 26-34

IN ROY CITY

SCALE 1"=50'

TAXING UNIT: 41

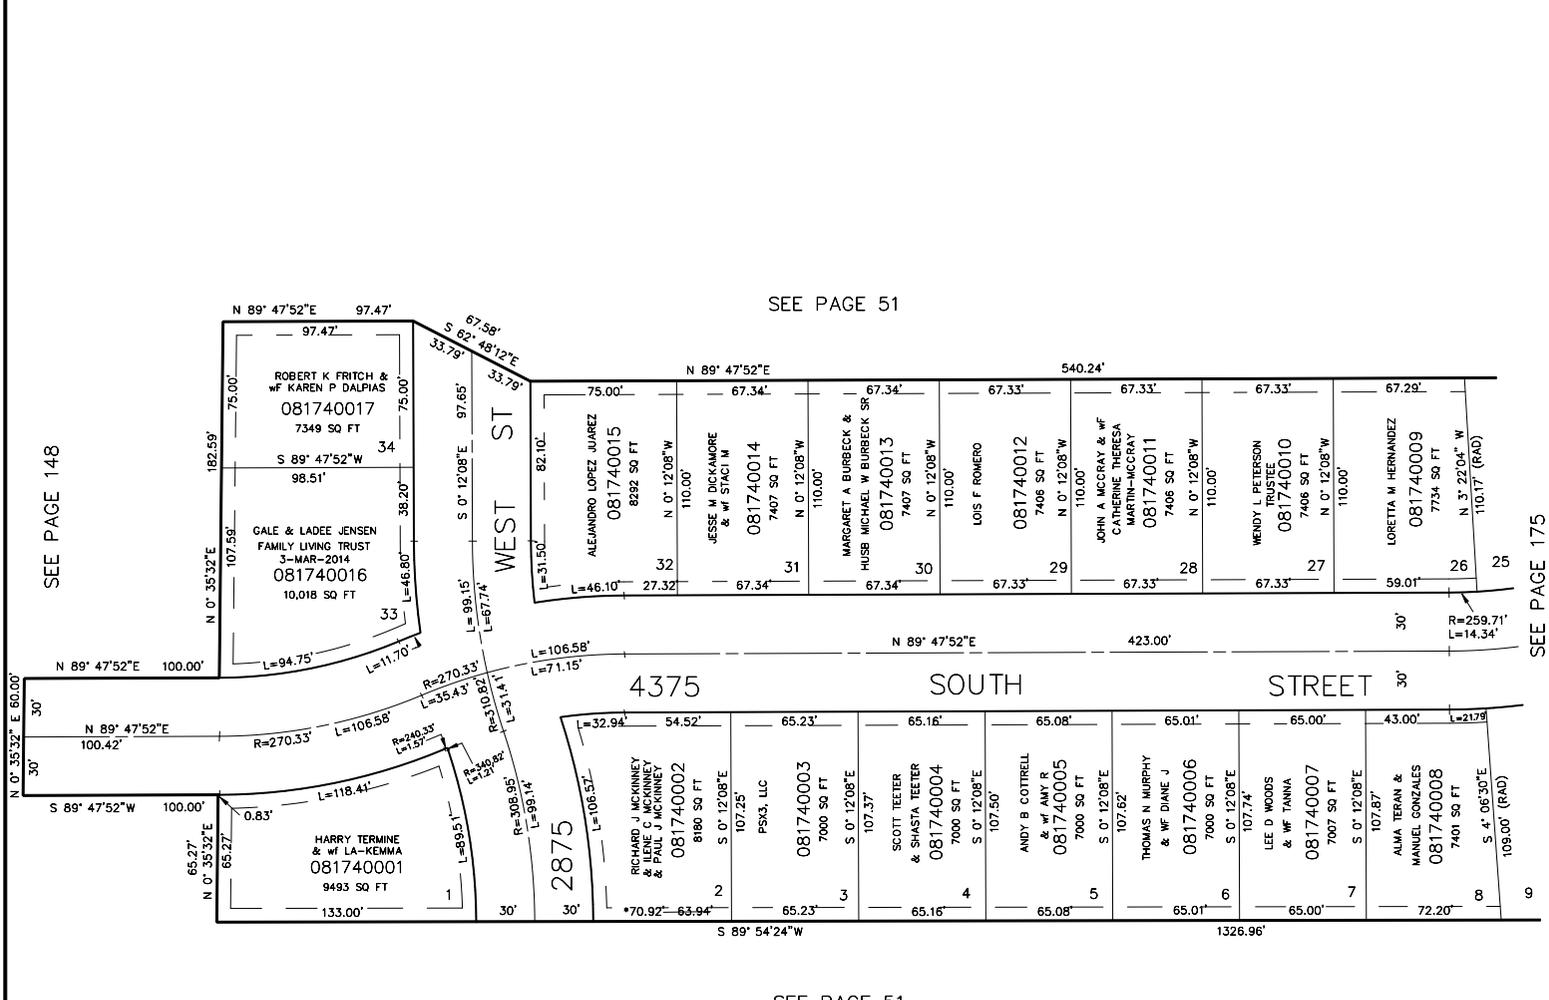

SEE PAGE 148

SEE PAGE 51

SEE PAGE 175

SEE PAGE 51

7' UTILITY & DRAINAGE EASEMENTS EACH SIDE OF PROPERTY LINE AS INDICATED BY DASHED LINES EXCEPT AS OTHERWISE SHOWN.

FOR COMPLETE ENG. DATA SEE ORIG. DEED PLAT IN BOOK 25 PAGE 61.

* SEE CORRECTION AFFIDAVIT BOOK 1481 PAGE 319.