


PART N.E. 1/4 SEC. 10, & N.W. 1/4 SEC. 11, T.5N., R.2W., S.L.B. & M.

WESTLAKE VILLAGE PHASE 1

LOTS 1-8 & 26-34

IN ROY CITY  
SCALE 1"=50'

TAXING UNIT: 41

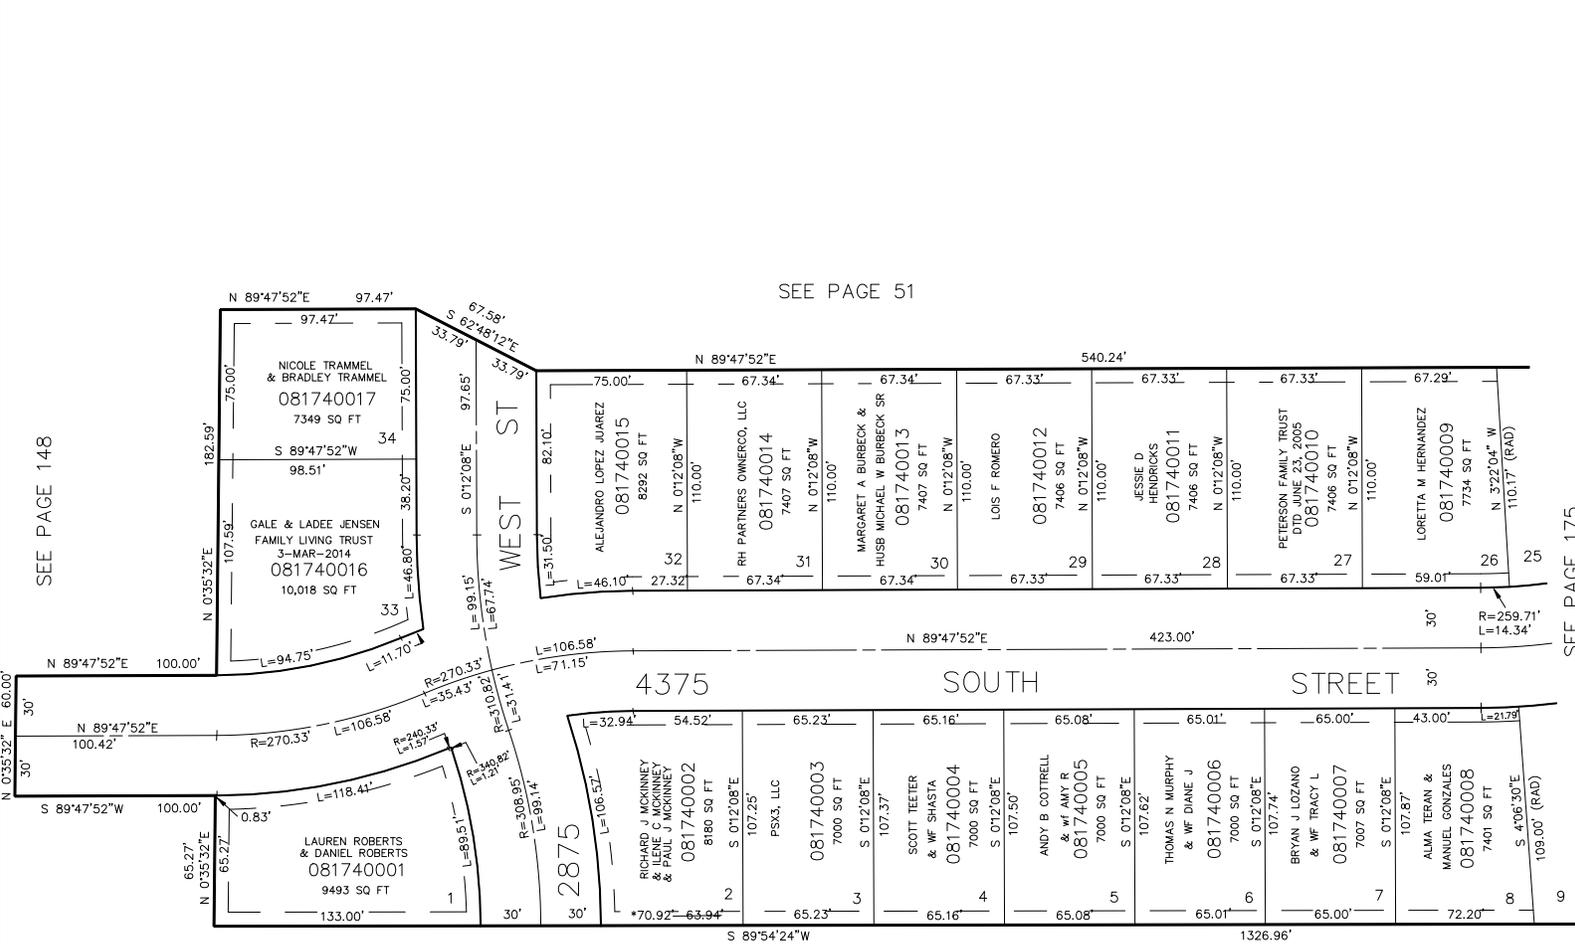

7' UTILITY & DRAINAGE EASEMENTS  
EACH SIDE OF PROPERTY LINE AS  
INDICATED BY DASHED LINES,  
EXCEPT AS OTHERWISE SHOWN.

\* SEE CORRECTION AFFIDAVIT  
BOOK 1481 PAGE 319.

FOR COMPLETE ENG. DATA  
SEE ORIG. DED. PLAT IN  
BOOK 25 PAGE 81.

SEE PAGE 148

SEE PAGE 51

SEE PAGE 175