

PART N.E. 1/4 SEC. 10, & N.W. 1/4 SEC. 11, T.5N., R.2W., S.L.B. & M.

174

WESTLAKE VILLAGE PHASE 1

LOTS 1-8 & 26-34

IN ROY CITY


SCALE 1"=50'

TAXING UNIT: 41

SEE PAGE 51

SEE PAGE 148

SEE PAGE 175

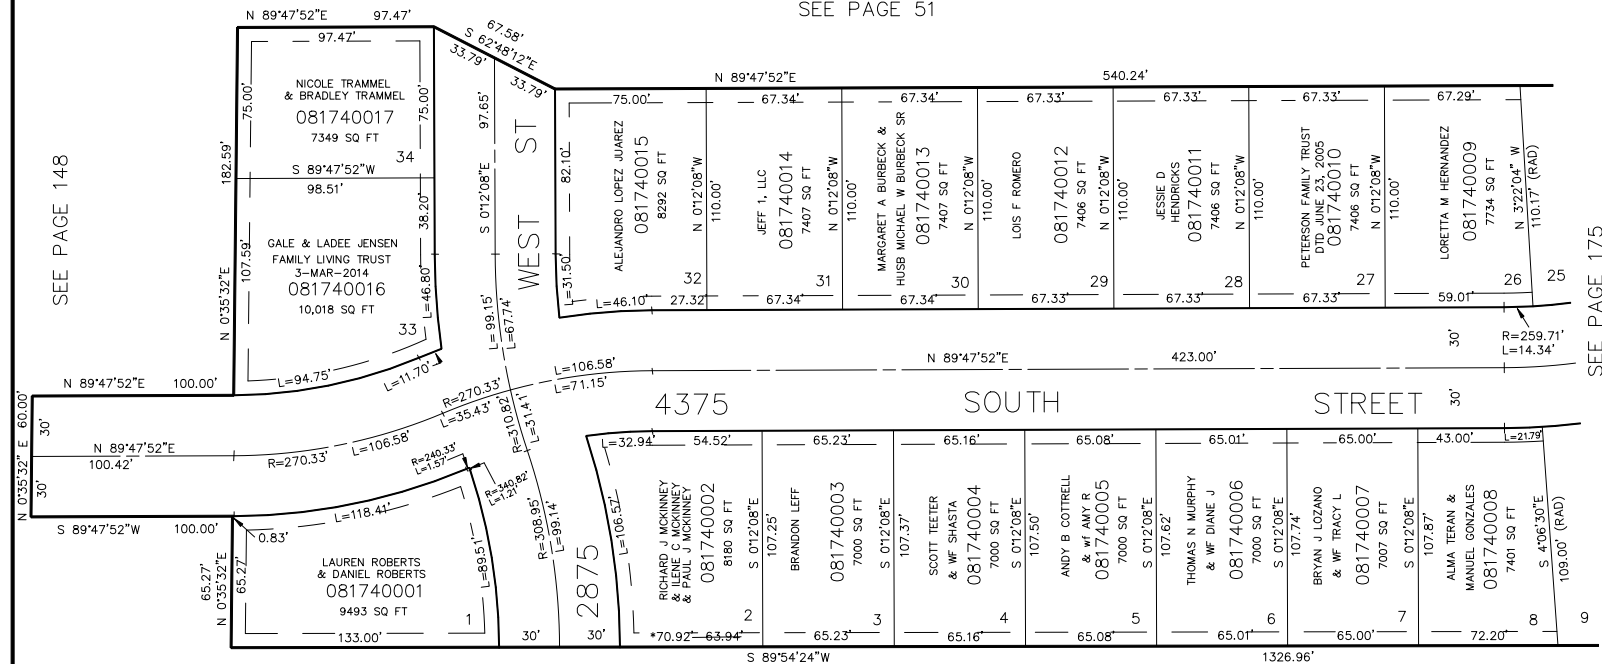

SEE PAGE 51

7" UTILITY & DRAINAGE EASEMENTS
EACH SIDE OF PROPERTY LINE AS
INDICATED BY DASHED LINES.
EXCEPT AS OTHERWISE SHOWN.

FOR COMPLETE ENG. DATA
SEE ORIG. DED. PLAT IN
BOOK 25 PAGE 81.

* SEE CORECTION AFFIDAVIT
BOOK 1481 PAGE 319.

FOR TAX PURPOSES ONLY

S.H.L. 1-87