

PART N.E. 1/4 SEC. 10 & N.W. 1/4 OF SEC. 11, T.5N., R.2W., S.L.B. & M.
WESTLAKE VILLAGE PHASE 1

LOTS 9-25


IN ROY CITY

SCALE 1"=50'

TAXING UNIT: 41

* NOTE: SEE CORRECTION AFFIDAVIT
 (1518-674)

SEE PAGE 51

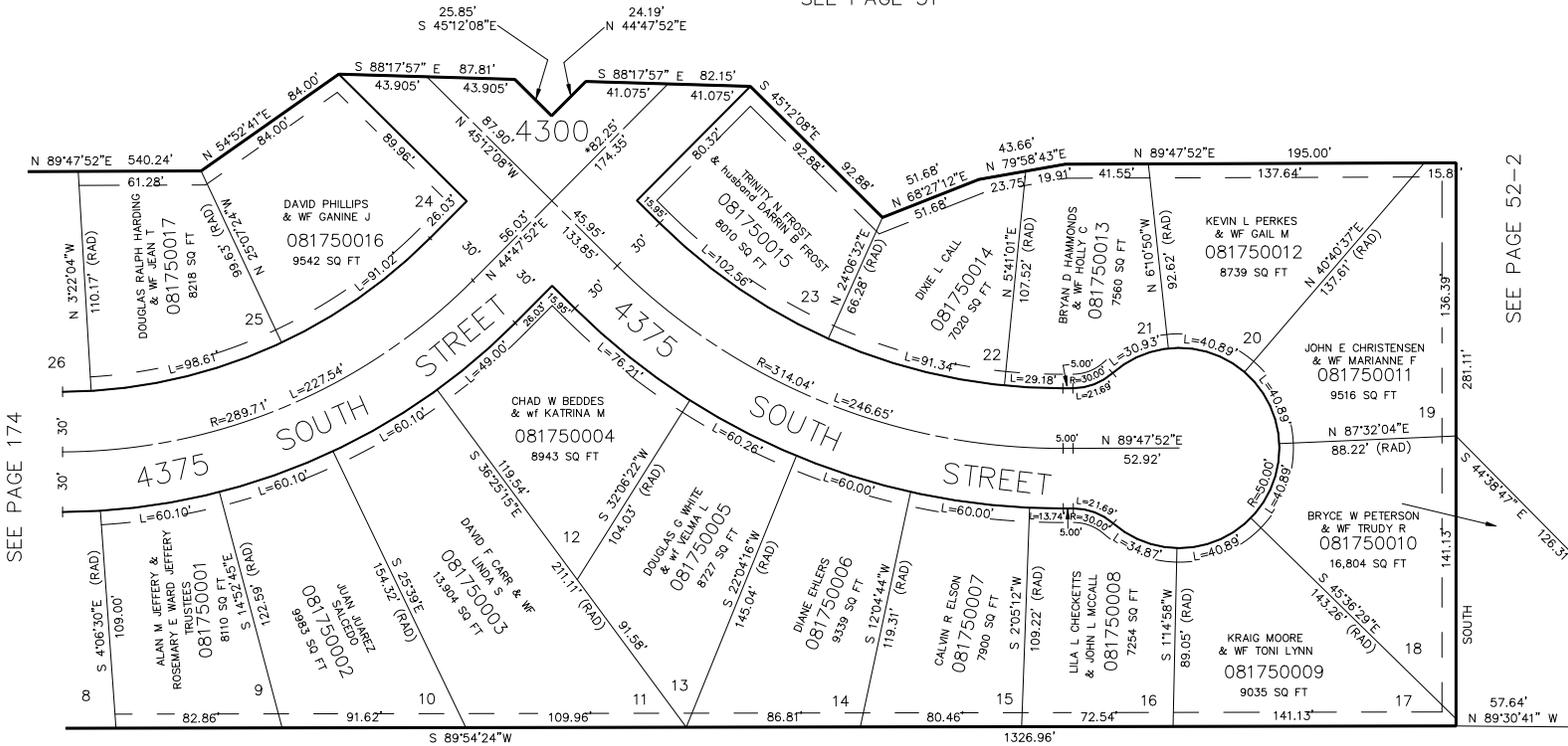

SEE PAGE 174

SEE PAGE 52-2

SEE PAGE 51

7' UTILITY & DRAINAGE EASEMENTS
 EACH SIDE OF PROPERTY LINE AS
 INDICATED BY DASHED LINES,
 EXCEPT AS OTHERWISE SHOWN.

FOR COMPLETE ENG. DATA
 SEE ORIG. DED. PLAT IN
 BOOK 25 PAGE 81.