

PART N.E. 1/4 SEC. 10 & N.W. 1/4 OF SEC. 11, T.5N., R.2W., S.L.B. & M.

175

WESTLAKE VILLAGE PHASE 1

LOTS 9-25


IN ROY CITY

SCALE 1"=50'

TAXING UNIT: 41

* NOTE: SEE CORRECTION AFFIDAVIT
(1518-674)

SEE PAGE 51

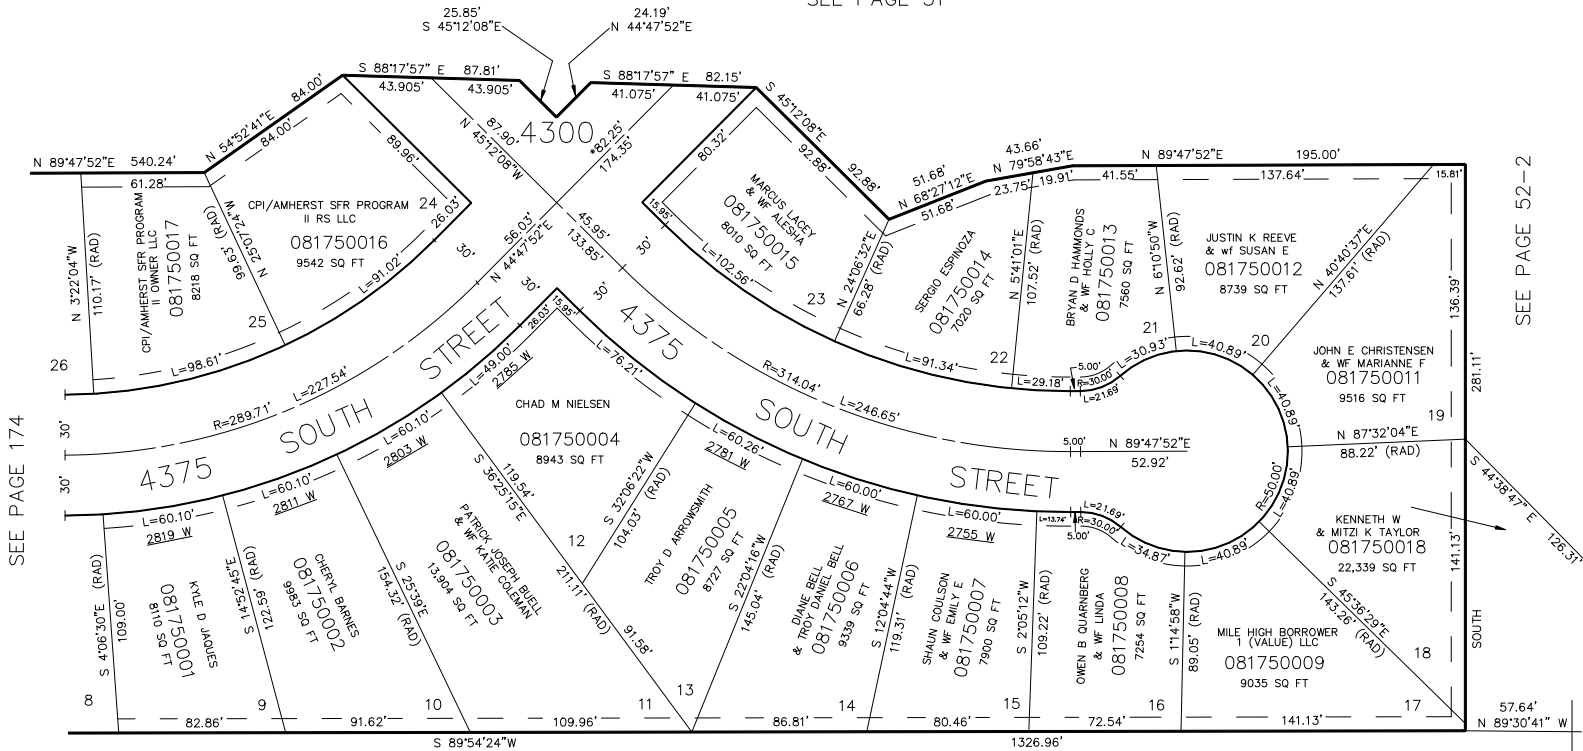

SEE PAGE 52-2

SEE PAGE 51

7' UTILITY & DRAINAGE EASEMENTS
EACH SIDE OF PROPERTY LINE AS
INDICATED BY DASHED LINES.
EXCEPT AS OTHERWISE SHOWN.

FOR COMPLETE ENG. DATA
SEE ORIG. DED. PLAT IN
BOOK 25 PAGE 81.

FOR TAX PURPOSES ONLY