

PART OF S.E. 1/4 SEC. 10, T.5N., R.2W., S.L.B. & M.
LAUREL LEA SUBDIVISION NO. 2
 LOTS 14-31

176

TAXING UNIT 176

IN ROY CITY


SCALE 1"=50'

PREFIX-08-176

SEE PAGE 51-1

SEE PAGE 51-2

SEE PAGE 171

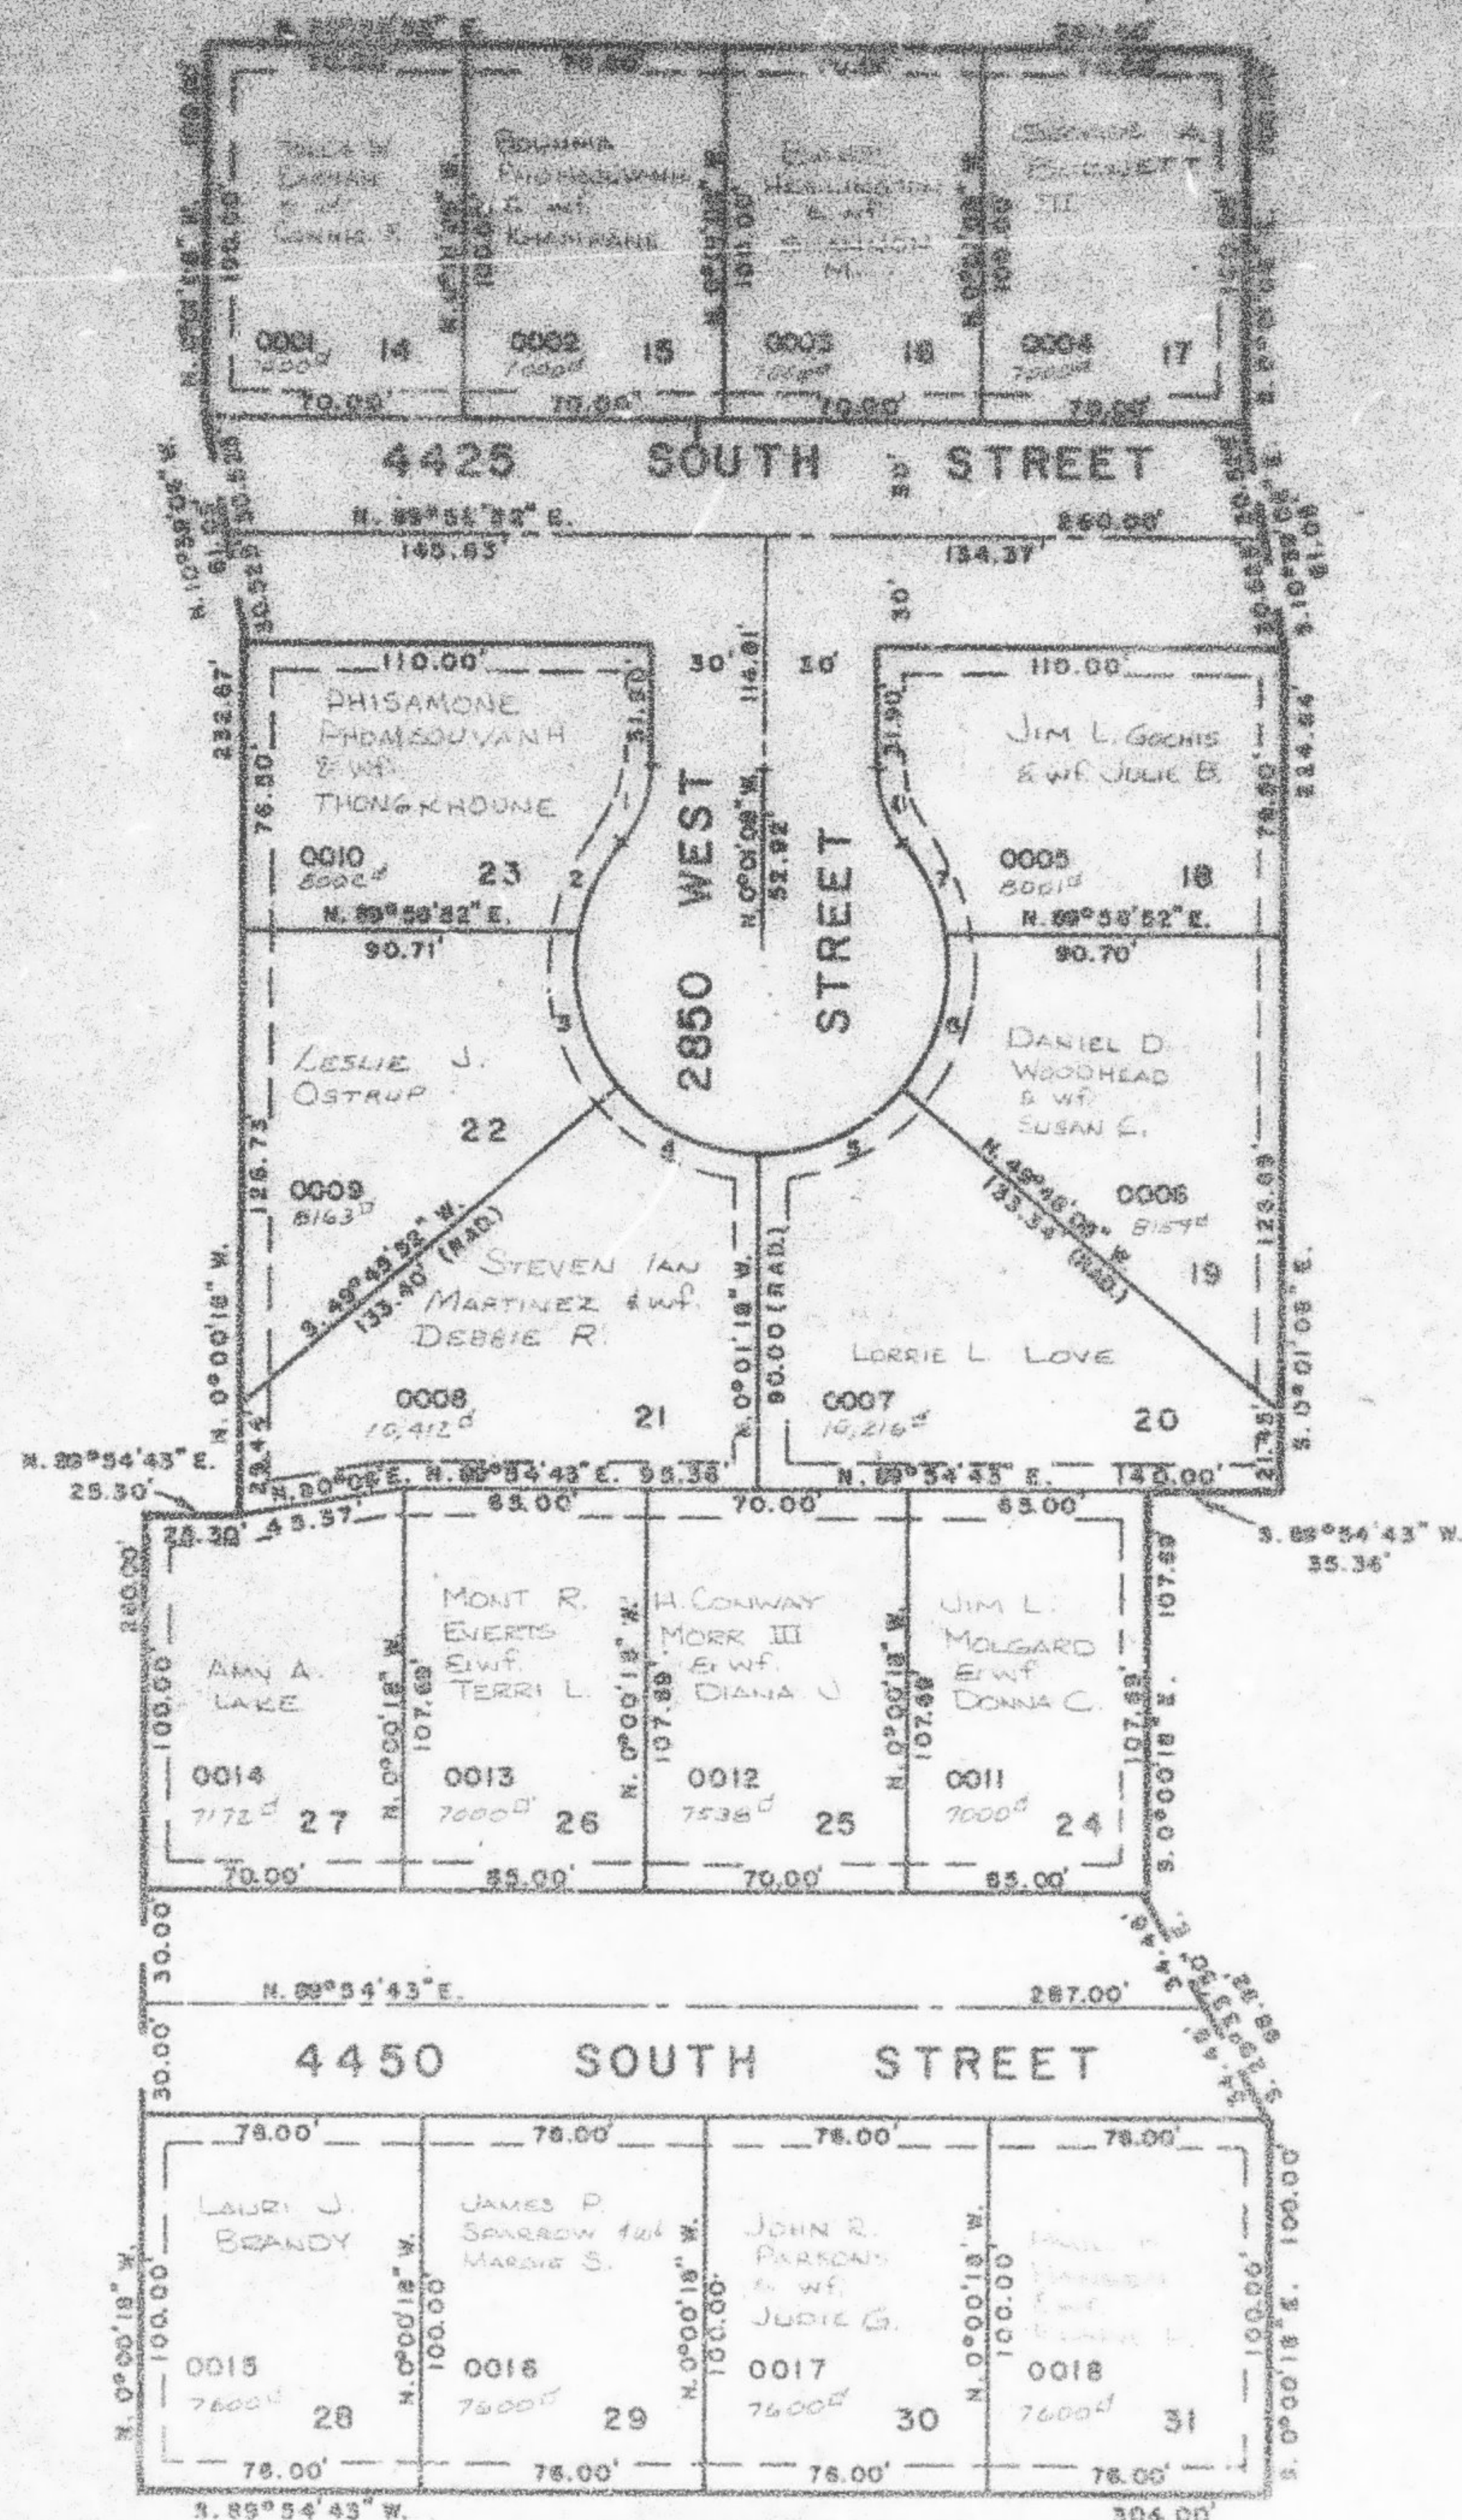

CURVE DATA

1	2	3
$\Delta = 41^{\circ}24'35''$	$31^{\circ}50'24''$	$49^{\circ}47'$
$R = 30.00'$	$30.00'$	$30.00'$
$L = 21.68'$	$27.75'$	$43.64'$
$LC = 21.21'$	$27.45'$	$43.00'$
$S. 20^{\circ}41'04'' W.$	$S. 20^{\circ}26'10'' W.$	$S. 18^{\circ}45'37'' E.$
4	5	6
$\Delta = 49^{\circ}47'$	$49^{\circ}47'$	$49^{\circ}47'$
$R = 30.00'$	$30.00'$	$30.00'$
$L = 43.44'$	$43.44'$	$43.44'$
$LC = 42.08'$	$42.08'$	$42.08'$
$S. 65^{\circ}07'38'' E.$	$N. 83^{\circ}08'22'' E.$	$N. 18^{\circ}45'37'' E.$
7	8	
$\Delta = 57^{\circ}50'24''$	$47^{\circ}24'35''$	
$R = 30.00'$	$30.00'$	
$L = 27.75'$	$21.68'$	
$LC = 27.45'$	$21.21'$	
$N. 25^{\circ}50'28'' W.$	$N. 20^{\circ}45'25'' E.$	

7' UTILITY & DRAINAGE EASEMENTS
 EACH SIDE OF PROPERTY LINE AS
 INDICATED BY DASHED LINES,
 EXCEPT AS OTHERWISE SHOWN.

FOR COMPLETE ENG. DATA
 SEE ORIG. DED. PLAT IN
 BOOK 25, PAGE 98.

SEE PAGE 51-2