

PART OF S. E. 1/4 SEC. 9, T. 5 N., R. 2 W., S. L. B. & M.
FOXGLEN SUBDIVISION NO. 14

177

TAXING UNIT : 40

LOTS 273-302


PREFIX : 08-177

PHASE NO. 14
 "TWINHOMES P.R.U.D."
 IN ROY CITY
 SCALE 1" = 50'

EXCEPT WHERE OTHERWISE SHOWN
 ALL LOTS ARE OWNED BY
 FUTURA DEVELOPMENT CORP.

SEE PAGE 50-2

SEE PAGE 50-2

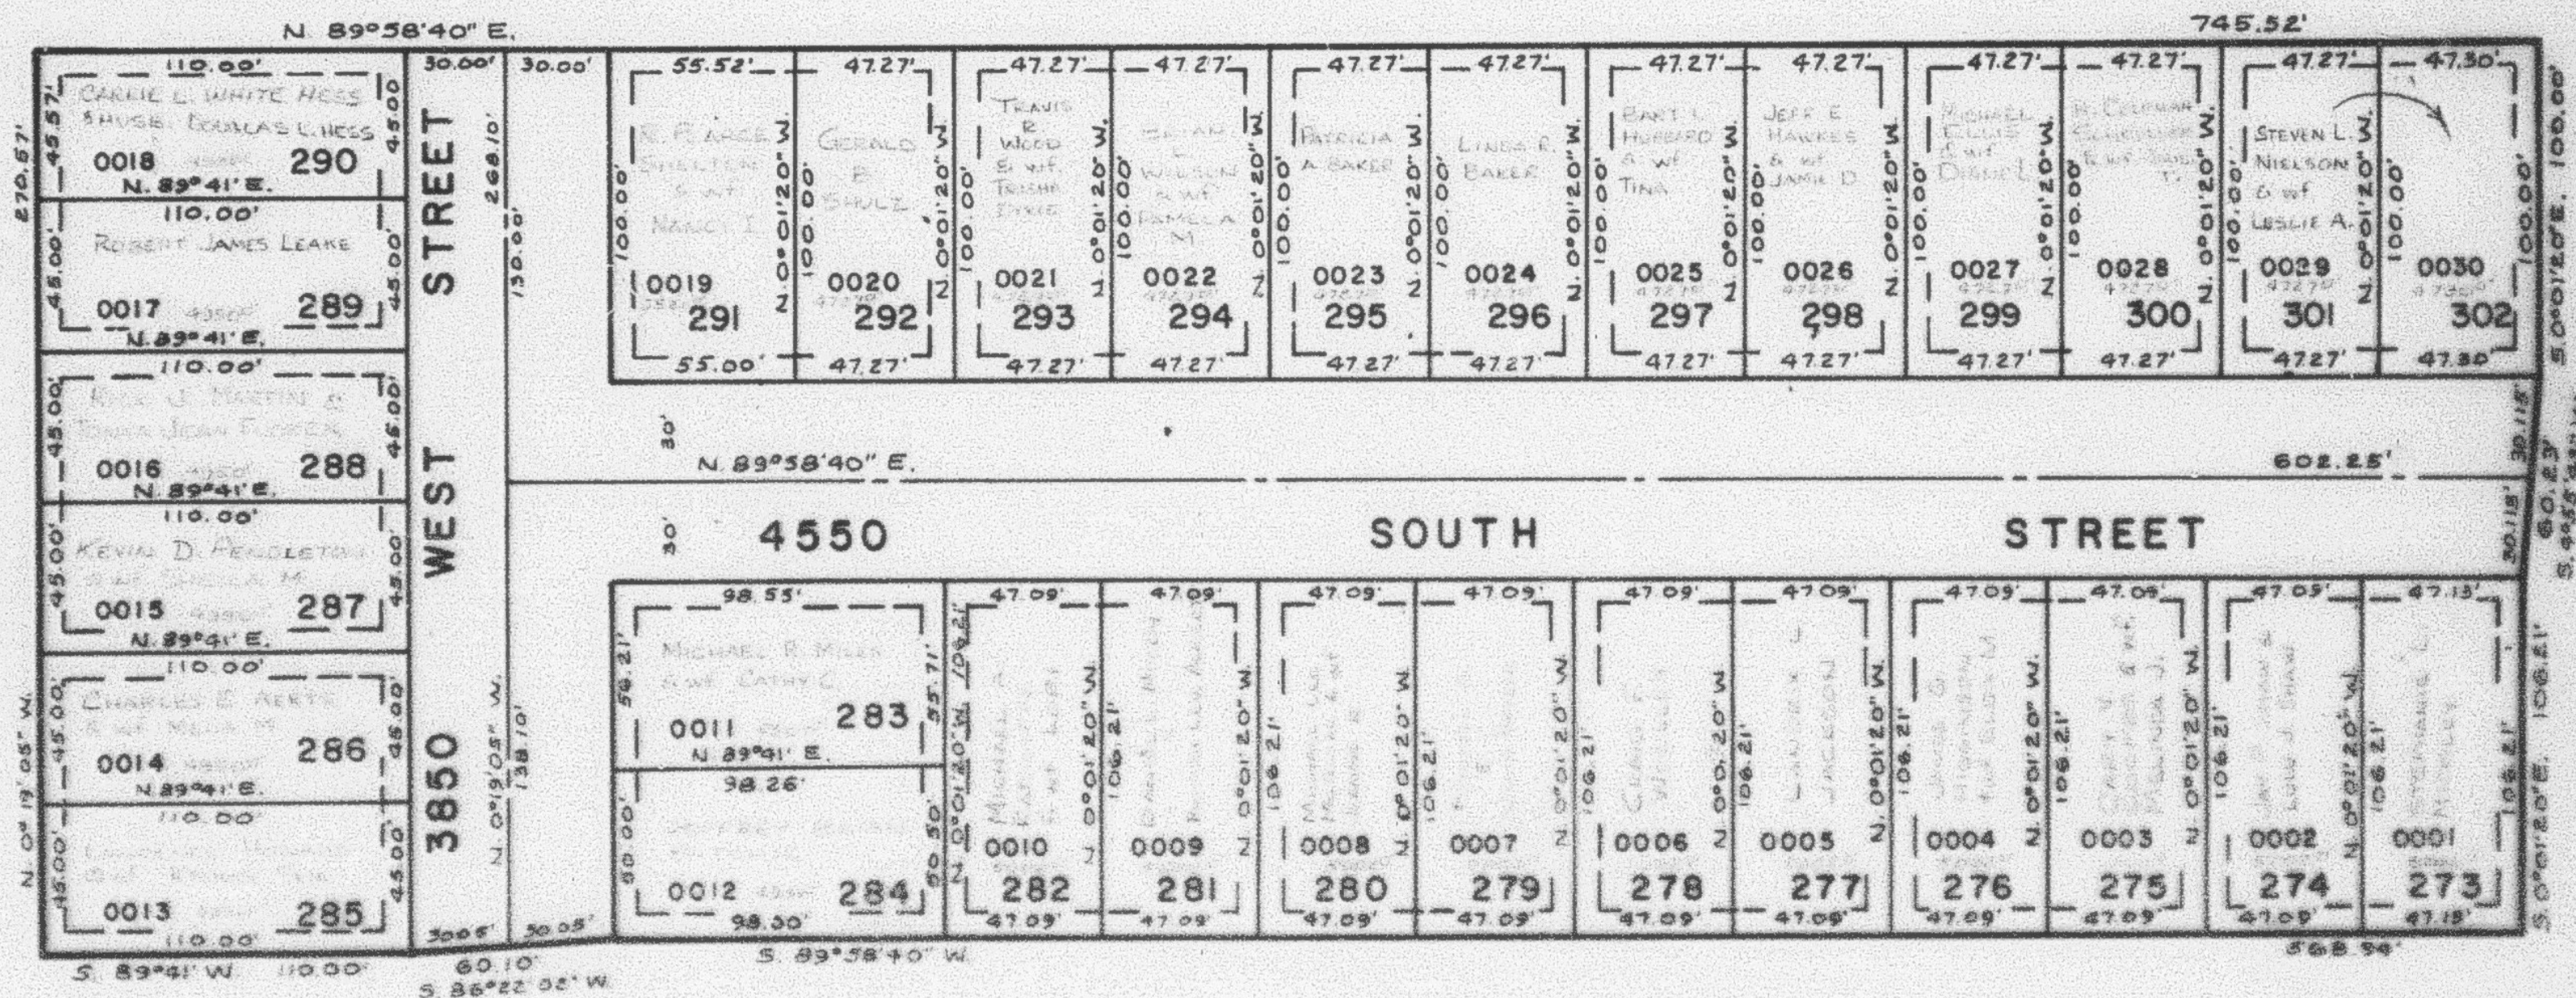

SEE PAGE 50-2

SEE PAGE 50-2

NOTE: 7 UTILITY & DRAINAGE EASEMENTS
 EACH SIDE OF PROPERTY LINE AS
 INDICATED BY DASHED LINES
 EXCEPT AS OTHERWISE SHOWN.

NOTE: FOR COMPLETE ENG. DATA
 SEE ENG. DES. PLAN IN
 BOOK 25, PAGE 2.