

PART OF S. E. 1/4 SEC. 9, T. 5 N., R. 2 W., S. L. B. & M.
FOXGLEN SUBDIVISION NO. 14

177


TAXING UNIT 40

LOTS 273-302

PREFIX 08-177

PHASE NO. 14
 "TWINHOMES P.R.U.D."
 IN ROY CITY
 SCALE 1" = 50'

SEE PAGE 50-2

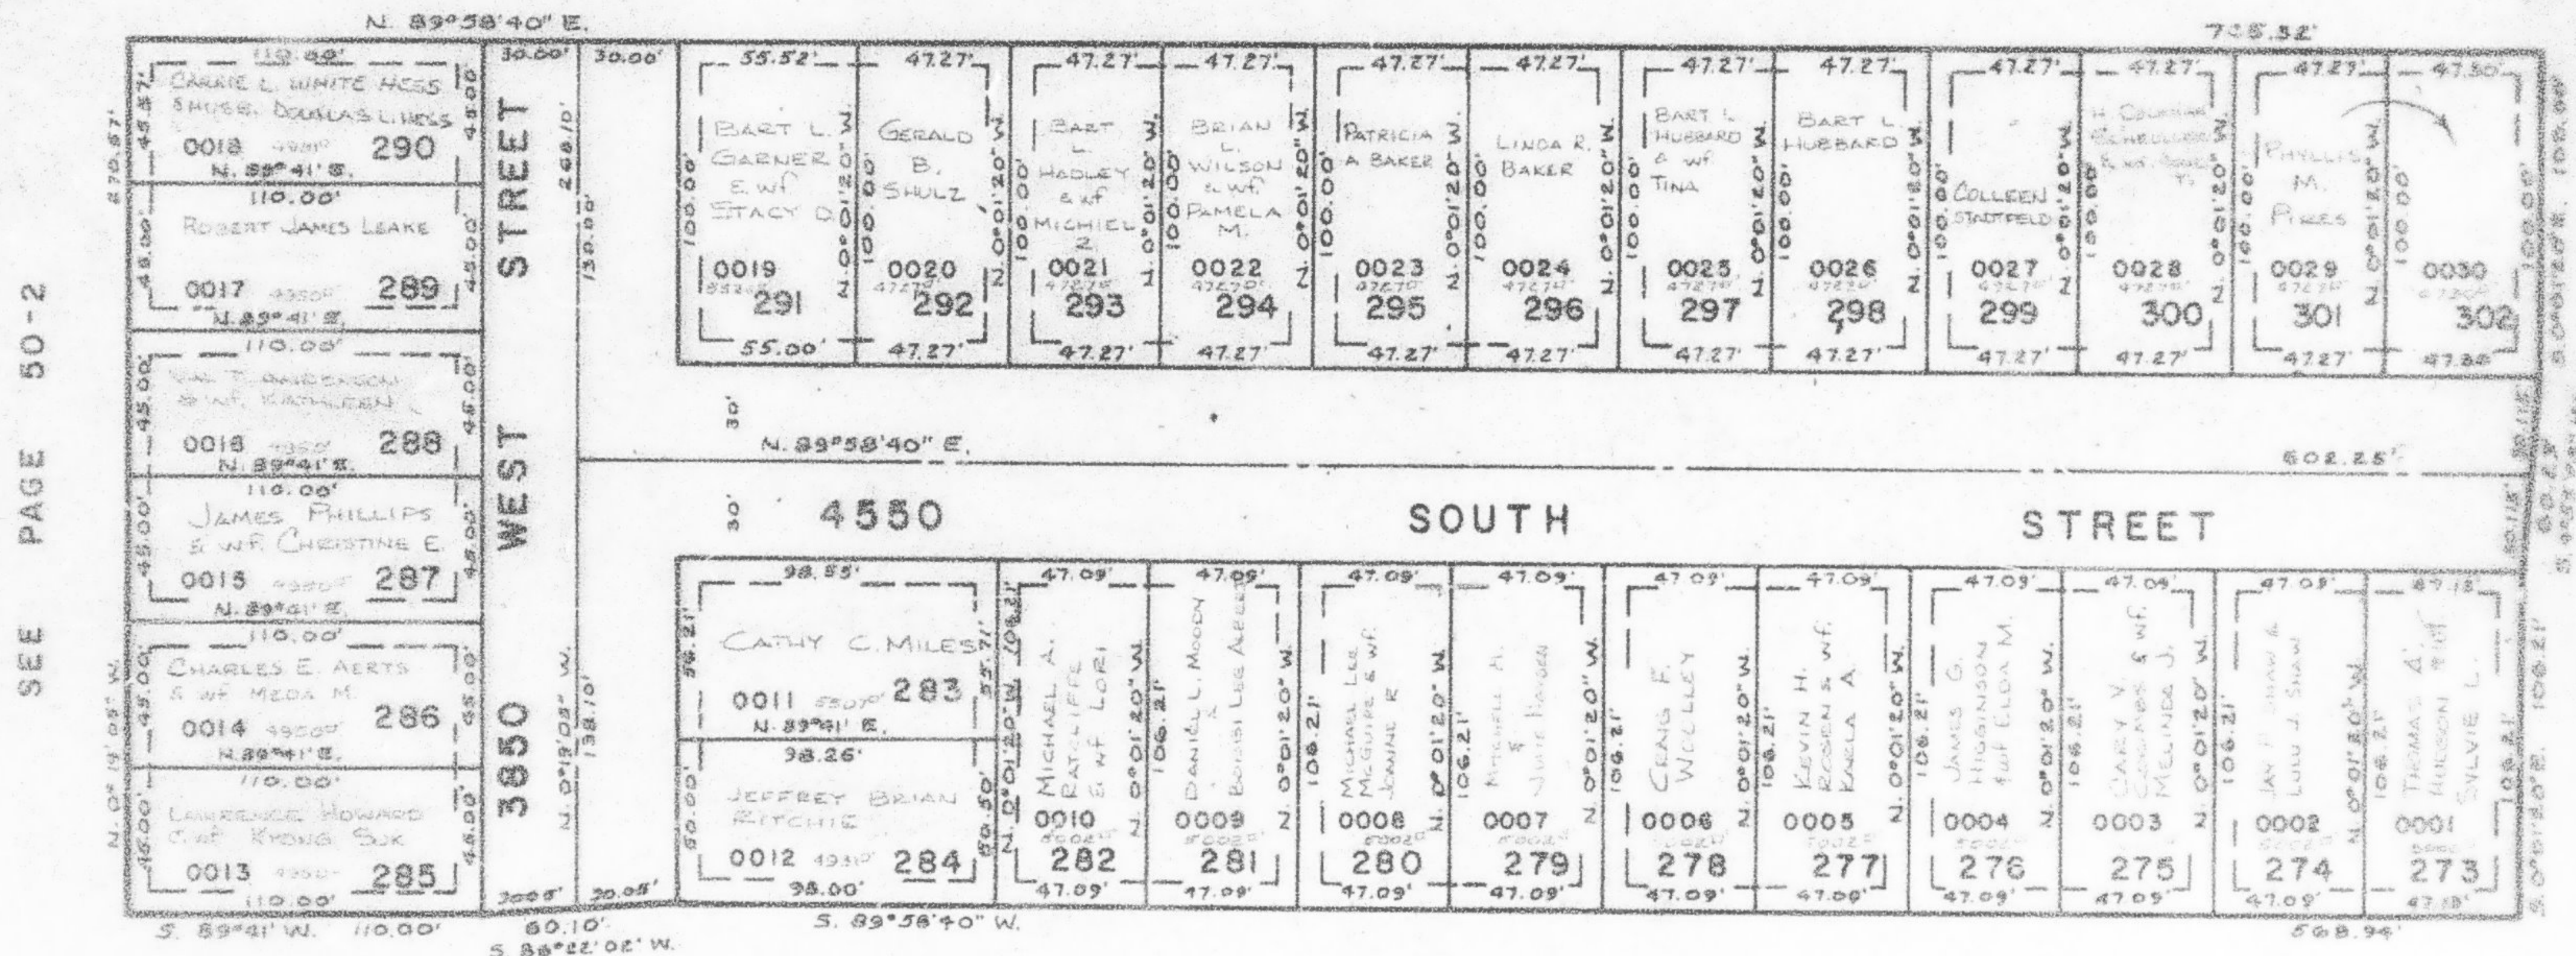

SEE PAGE 50-2

NOTE: 7' UTILITY & DRAINAGE EASEMENTS EACH SIDE OF PROPERTY LINE AS INDICATED BY DASHED LINES, EXCEPT AS OTHERWISE SHOWN.

NOTE: FOR COMPLETE ENG. DATA SEE ORIG. DEP. PLAT IN BOOK 28, PAGE 2.