

PART OF S.E. 1/4 SEC. 9, T. 5 N., R. 2 W., S.L.B. & M.
FOXGLEN SUBDIVISION NO. 14

TAXING UNIT 40

LOTS 273-302


PREFIX 08-177

PHASE NO. 14
"TWINHOMES P.R.U.D."
IN ROY CITY
SCALE 1" = 50'

SEE PAGE 50-2

SEE PAGE 50-2

SEE PAGE 50-2

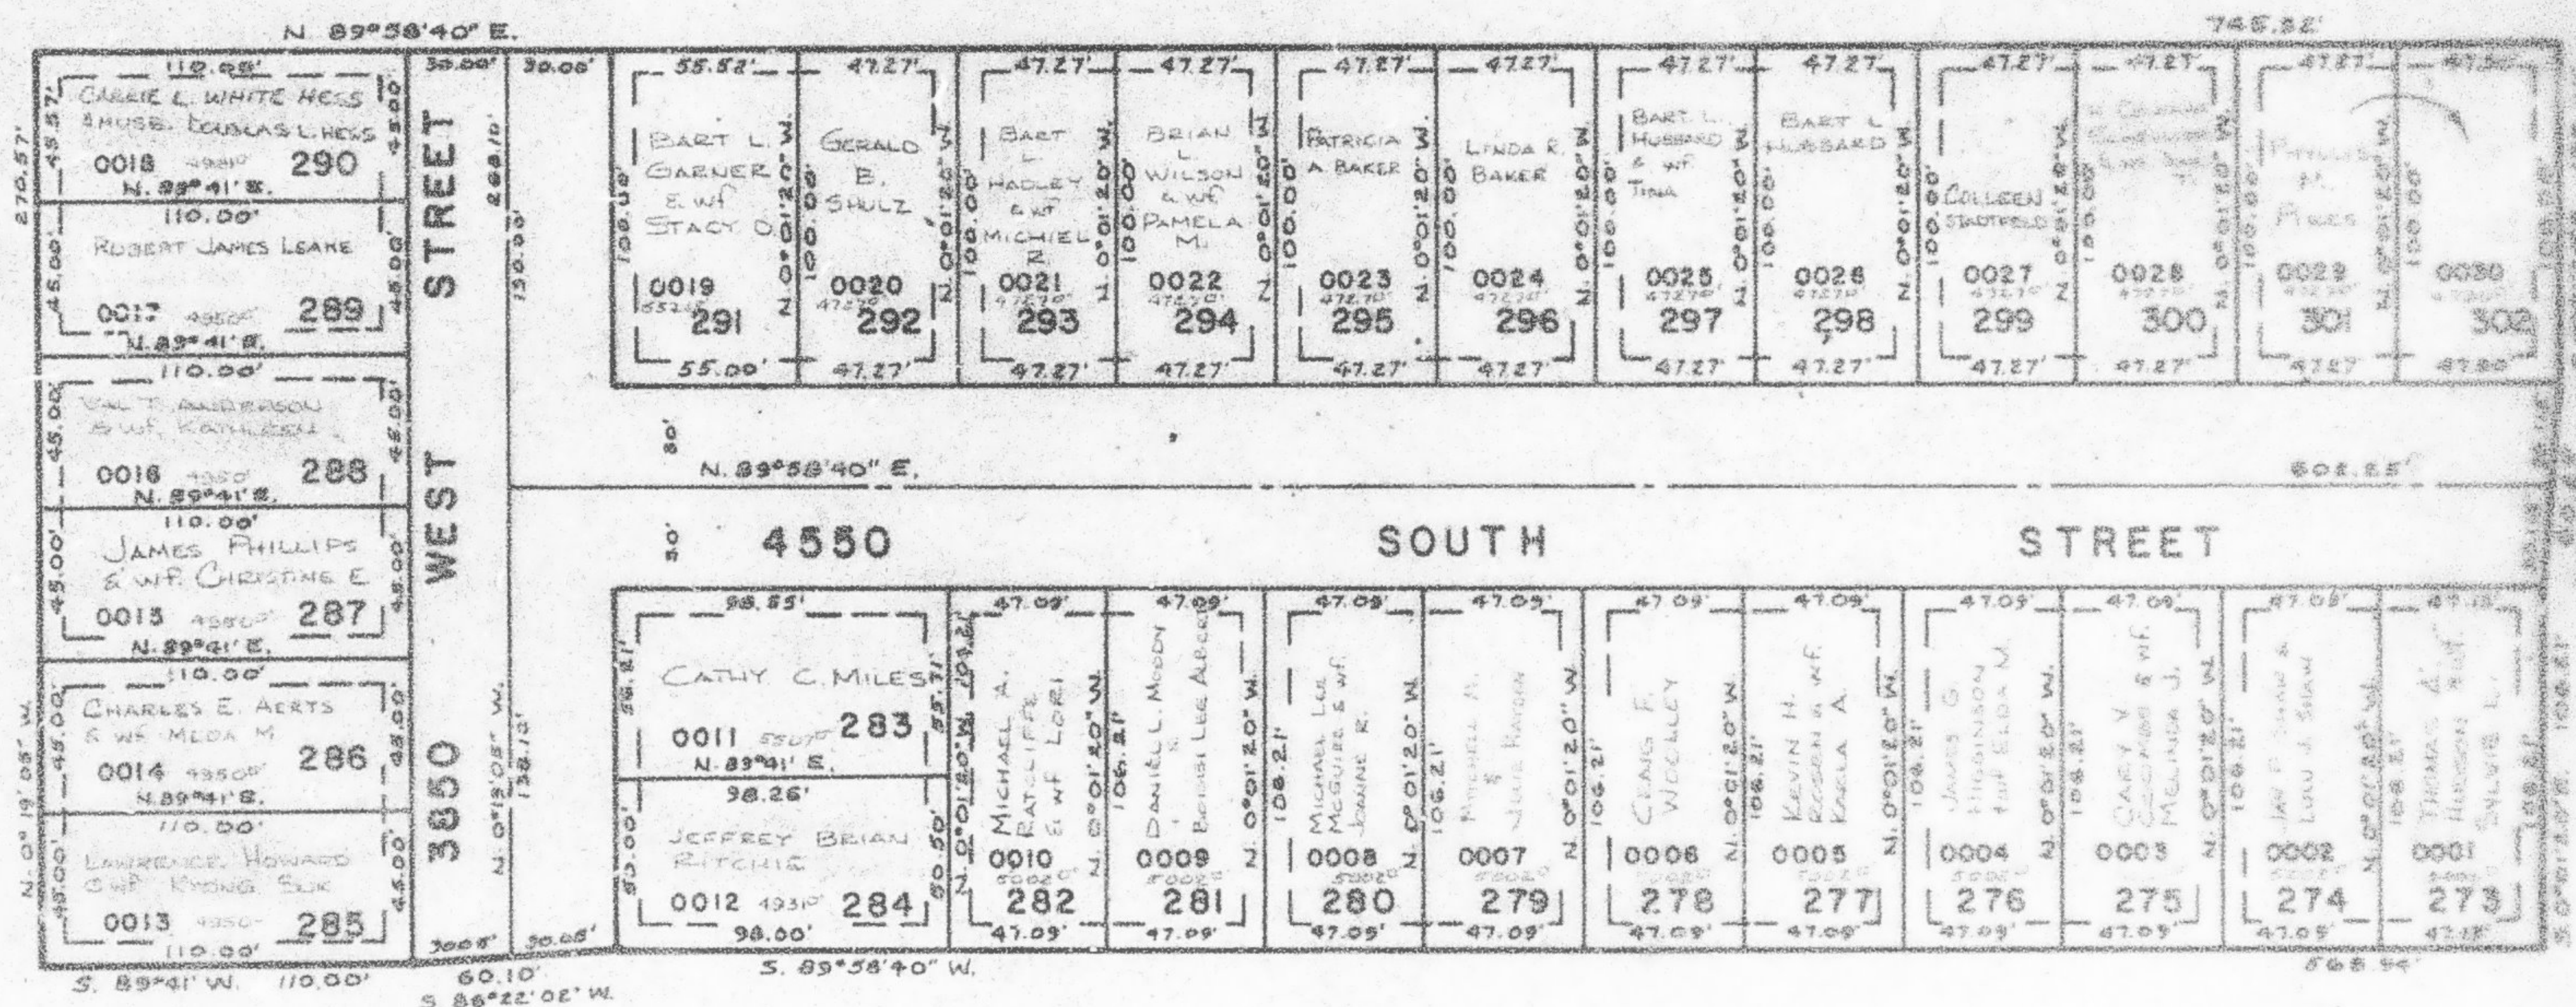

SEE PAGE 50-2

NOTE: 7' UTILITY & DRAINAGE EASEMENTS
EACH SIDE OF PROPERTY LINE AS
INDICATED BY DASHED LINES,
EXCEPT AS OTHERWISE SHOWN.

NOTE: FOR COMPLETE ENG. DATA
SEE CHIC. DEP. PLAT IN
BOOK 28, PAGE 2.