

PART OF S.E. 1/4 SEC. 9, T.5 N., R.2 W., S.L.B. & M.
FOXGLEN SUBDIVISION NO. 14

177


TAXING UNIT : 40

LOTS 273-302

PREFIX 08-177

PHASE NO. 14
 "TWINHOMES" P.R.U.D.
 IN ROY CITY
 SCALE 1" = 50'

SEE PAGE 50-2

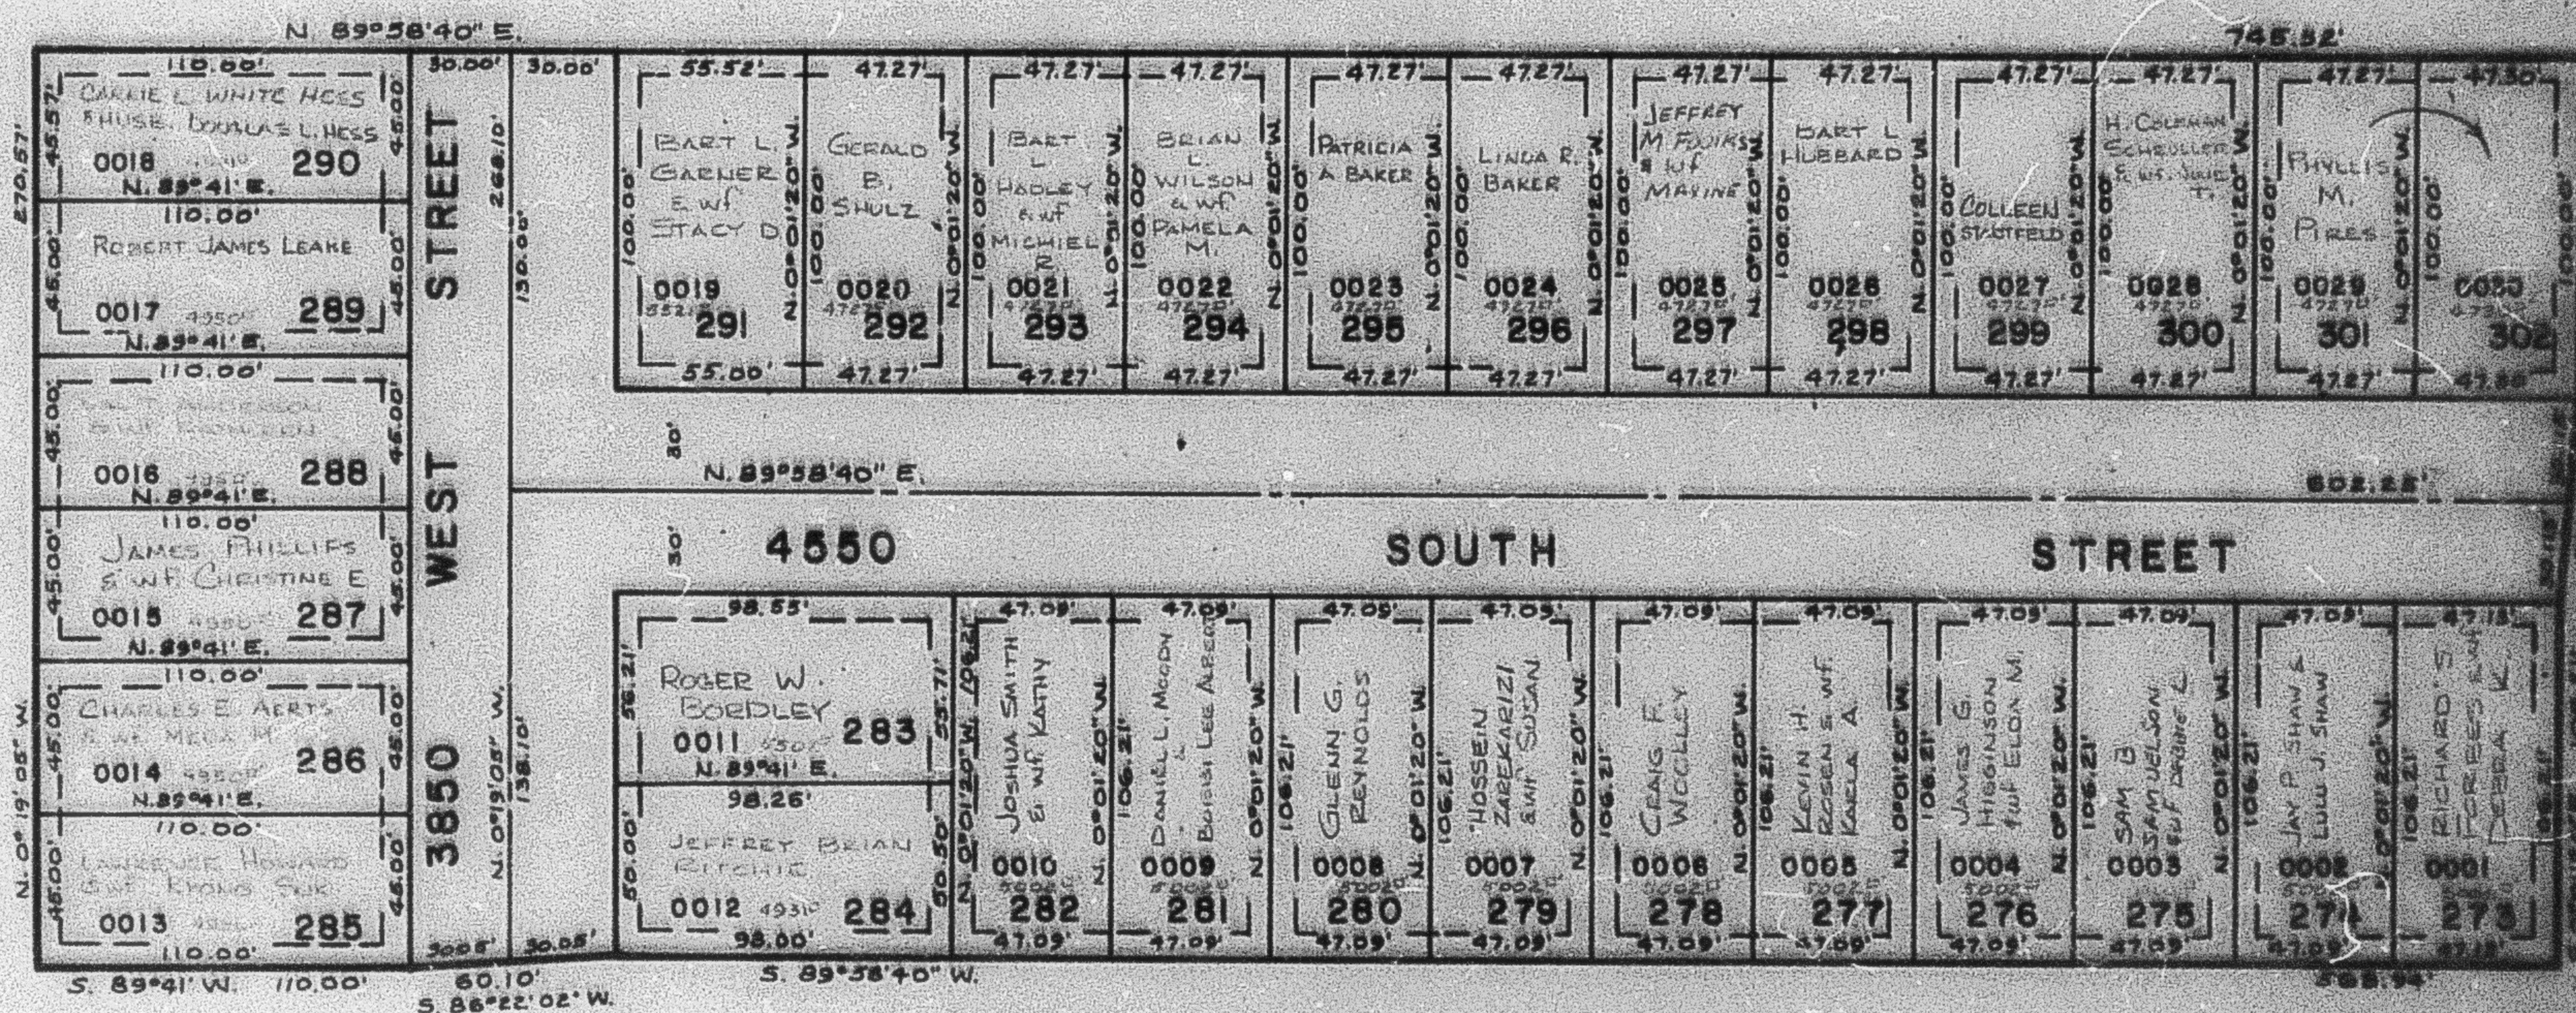

SEE PAGE 50-2

NOTE: 7' UTILITY & DRAINAGE EASEMENTS
 EACH SIDE OF PROPERTY LINE AS
 INDICATED BY DASHED LINES,
 EXCEPT AS OTHERWISE SHOWN.

NOTE: FOR COMPLETE END DATA
 SEE ORIG. DED. PLAT IN
 BOOK 25, PAGE 2.