

PART OF S.E. 1/4 SEC. 9, T.5N., R.2W., S.L.B. & M.
FOXGLEN SUBDIVISION NO. 14


LOTS 273-302
 PHASE NO. 14

"TWINHOMES" P.R.U.D.

IN ROY CITY
 SCALE 1" = 50'

TAXING UNIT: 40

SEE PAGE 50

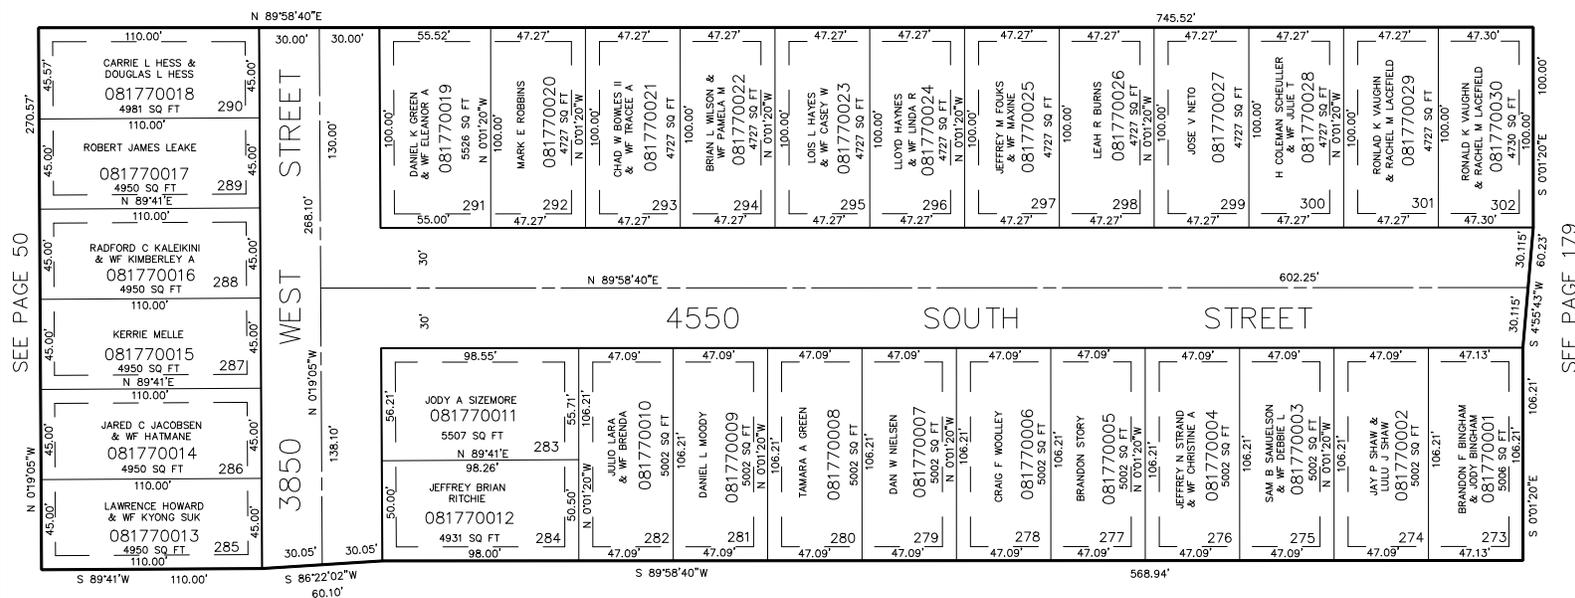

SEE PAGE 172

SEE PAGE 168

7' UTILITY & DRAINAGE EASEMENTS
 EACH SIDE OF PROPERTY LINES AS
 INDICATED BY DASHED LINES,
 EXCEPT AS OTHERWISE SHOWN.

FOR COMPLETE ENG. DATA SEE
 ORIGINAL DEDICATION PLAT IN
 BOOK 26, PAGE 2 OF RECORDS.