


PART OF S.E. 1/4 SEC. 9, T.5N., R.2W., S.L.B. & M.  
**FOXGLEN SUBDIVISION NO. 14**

LOTS 273-302  
 PHASE NO. 14  
 "TWINHOMES" P.R.U.D.

IN ROY CITY  
 SCALE 1" = 50'

TAXING UNIT: 40

SEE PAGE 50

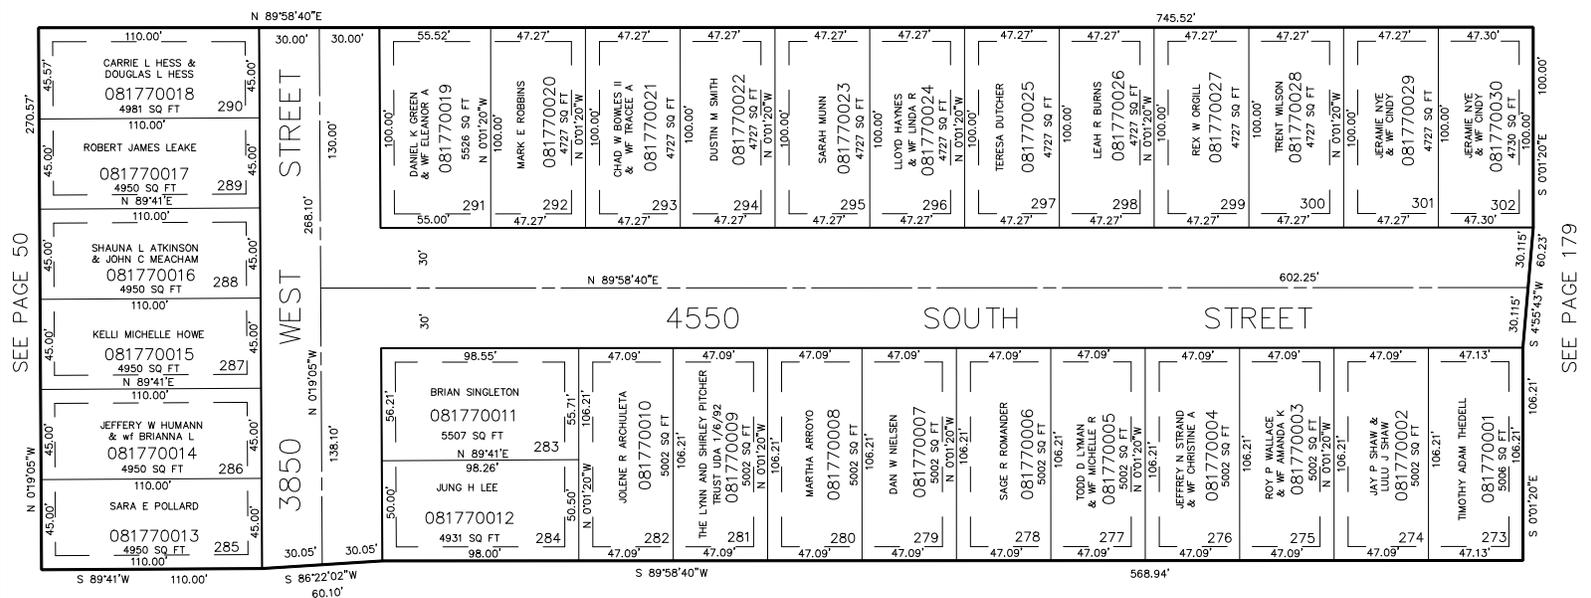

SEE PAGE 172

SEE PAGE 168

7' UTILITY & DRAINAGE EASEMENTS EACH SIDE OF PROPERTY LINES AS INDICATED BY DASHED LINES, EXCEPT AS OTHERWISE SHOWN.

FOR COMPLETE ENG. DATA SEE ORIGINAL DEDICATION PLAT IN BOOK 26, PAGE 2 OF RECORDS.