

PART OF S.E. 1/4 SEC. 9, T.5N., R.2W., S.L.B. & M.

FOXGLEN SUBDIVISION NO. 14

LOTS 273-302


PHASE NO. 14

"TWINHOMES" P.R.U.D.

IN ROY CITY
SCALE 1" = 50'

TAXING UNIT: 40

SEE PAGE 50

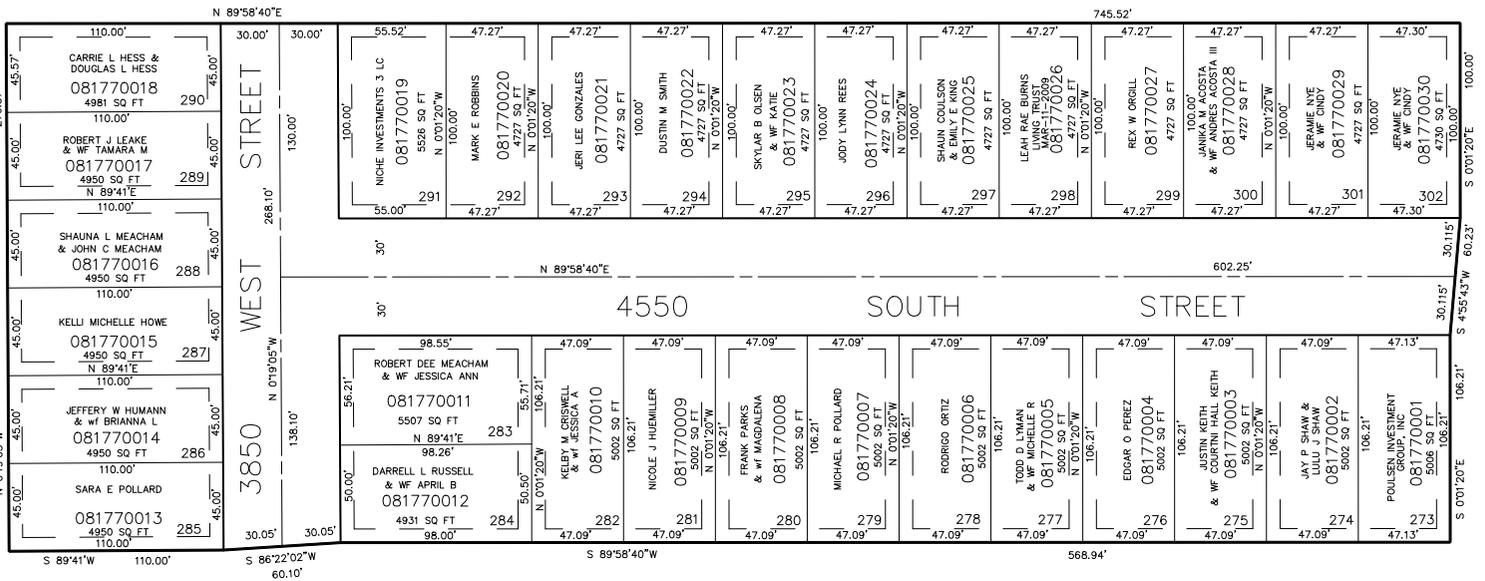

SEE PAGE 50

SEE PAGE 179

SEE PAGE 172

SEE PAGE 168

7' UTILITY & DRAINAGE EASEMENTS
EACH SIDE OF PROPERTY LINES AS
INDICATED BY DASHED LINES,
EXCEPT AS OTHERWISE SHOWN.

FOR COMPLETE ENG. DATA SEE
ORIGINAL DEDICATION PLAT IN
BOOK 26, PAGE 2 OF RECORDS.