

WESTRIDGE SUBDIVISION NO.1 PLAT A

AMENDED

TAXING UNIT: 41

IN ROY CITY

PREFIX: 08-178

SCALE 1" = 50'

EXCEPT WHERE OTHERWISE SHOWN,
ALL LOTS OWNED BY:
VALASA ENGINEERING & CONST. CO.


SEE PAGE 76

SEE PAGE 73-1

SEE PAGE 78

SEE PAGE 77

CURVE DATA				
CURVE	L	LC	Δ	R
A	12.40'	12.25'	90°00'	25.0'
B	5.89'	5.75'	135°00'	25.0'
C	10.88'	10.85'	90°00'	42.0'
D	14.85'	14.75'	135°00'	42.0'
E	18.31'	17.81'	90°00'	55.0'

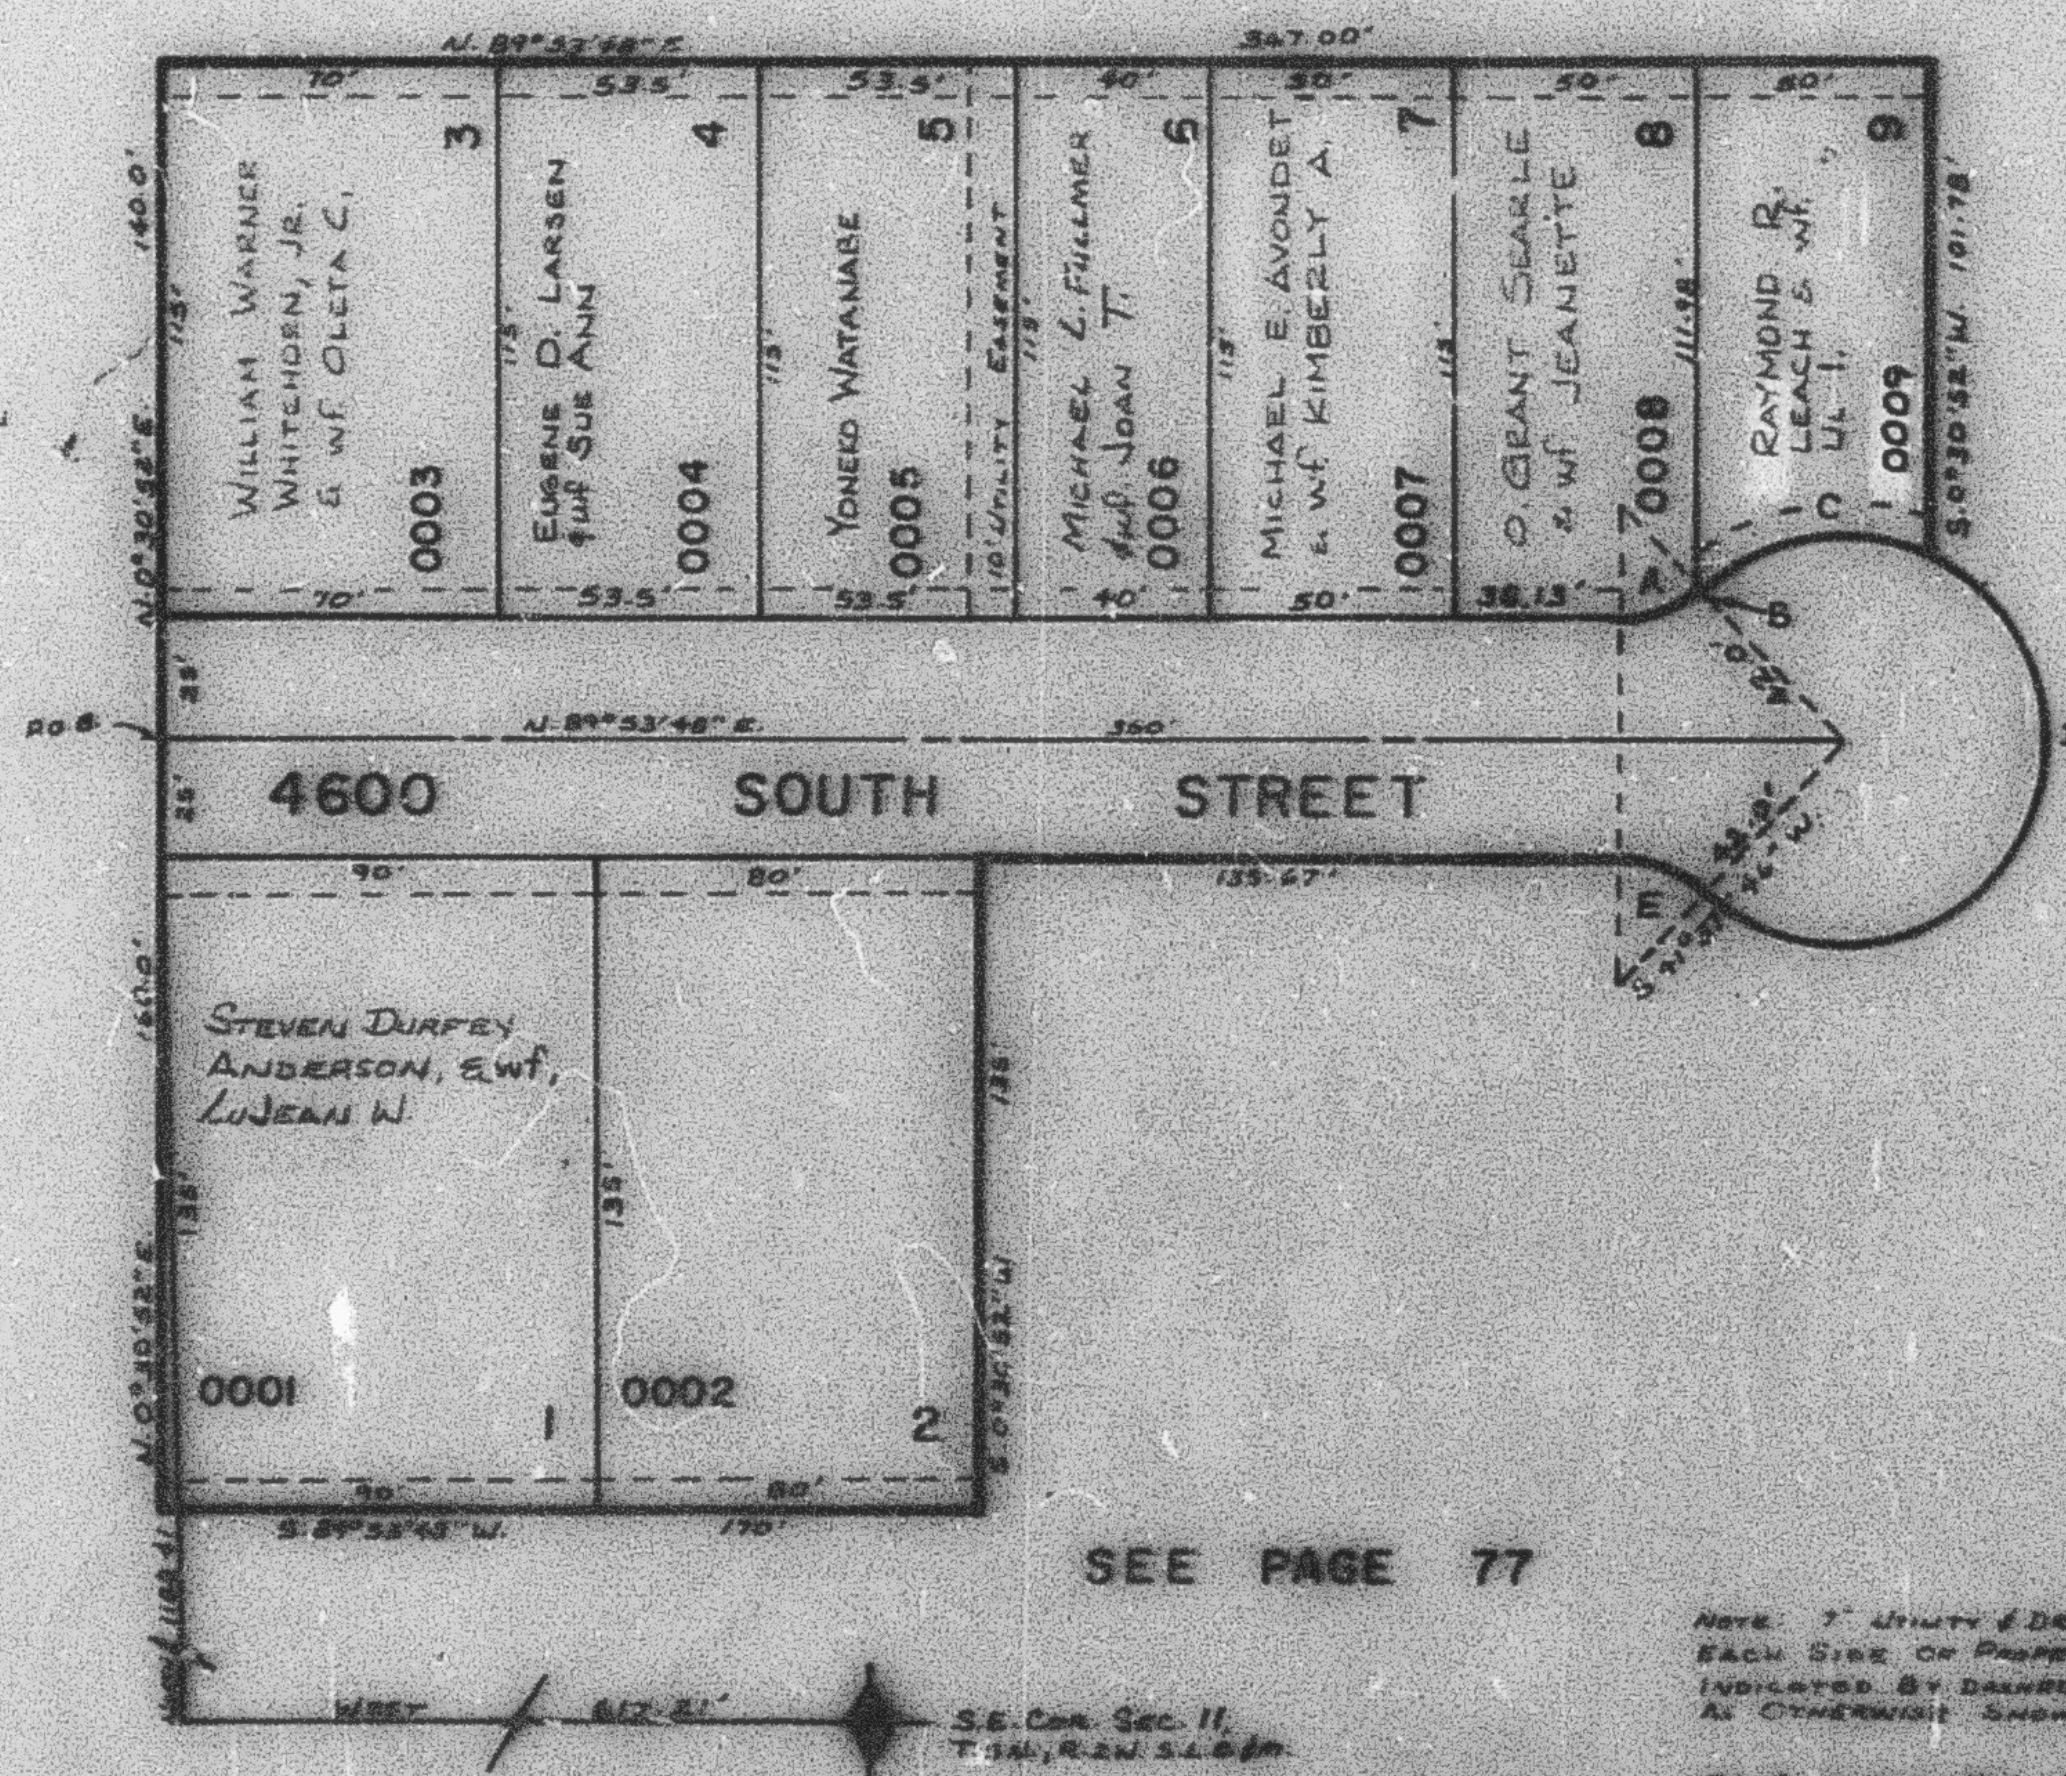

SEE PAGE 77

NOTE: 1" UTILITY & DRAINAGE EASEMENTS
BACK SIDE OF PROPERTY LINE AS
INDICATED BY DASHED LINES, EXCEPT
AS OTHERWISE SHOWN.FOR COMPLETE SUR. DATA SEE ORIG.
DEDICATION PLAT IN BOOK 26, PAGE 222