

WESTRIDGE SUBDIVISION NO. 1 PLAT A

AMENDED

IN ROY CITY

TAXING UNIT: 41

PREFIX: 08-178

SCALE 1" = 50'

EXCEPT WHERE OTHERWISE SHOWN,
ALL LOTS OWNED BY:
VALASA ENGINEERING & CONST. CO.

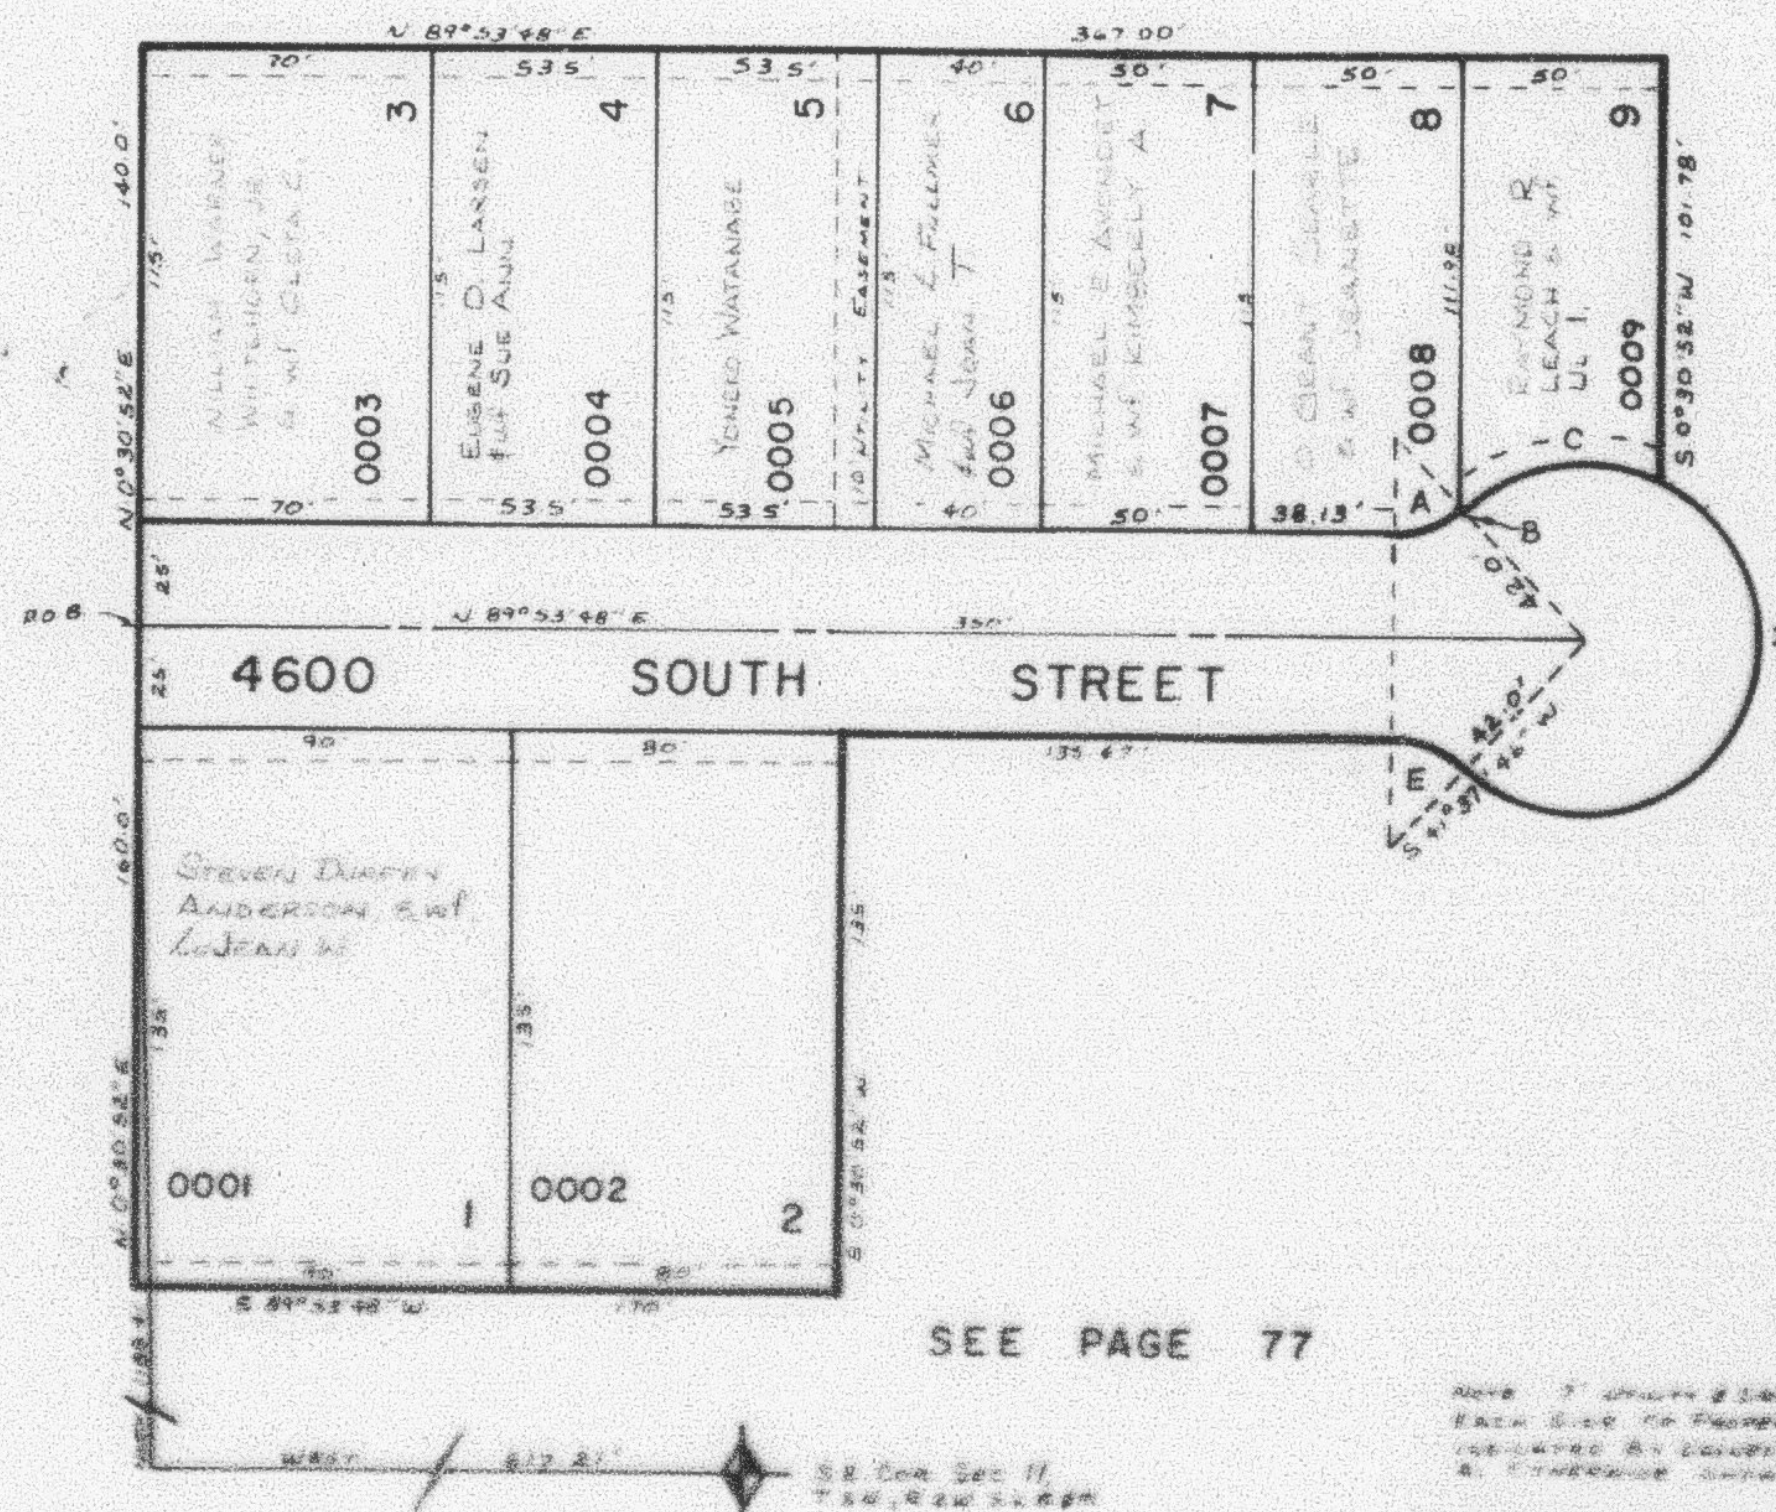
SEE PAGE 76

SEE PAGE 73-1

SEE PAGE 78

SEE PAGE 77

CURVE DATA				
CURVE	L	LC	Δ	R
A	12.40'	12.28'	28°21'08"	25.0'
B	5.80'	5.74'	13°08'11"	25.0'
C	18.55'	18.29'	46°12'38"	42.0'
D	14.49'	14.24'	40°04'28"	42.0'
E	18.21'	17.95'	41°08'59"	25.0'

NOTE: 7' OFF-SET DRAINAGE EASEMENTS
EACH SIDE OF PROPERTY LINE AS
INDICATED BY DASHED LINES, EXCEPT
AT INTERSECTION SHOWNSEE CURVE DATA FOR DATA SEE CURVE
DATA TABLE FOR A BOUND TO PAGE 78