

PART OF THE S.W. 1/4, SECTION 2, T.5N., R.2W., S.L.B. & M.

180

MIDLAND SQUARE SUBDIVISION

IN ROY CITY

TAXING UNIT: 40

SCALE 1" = 40'

PREFIX: 06-180


EXCEPT WHERE OTHERWISE
SHOWN ALL LOTS OWNED BY:
JACK C. BELL & W. CHARLOTTE

SEE PAGE 22

SEE PAGE 22

SEE PAGE 22

SEE PAGE 22

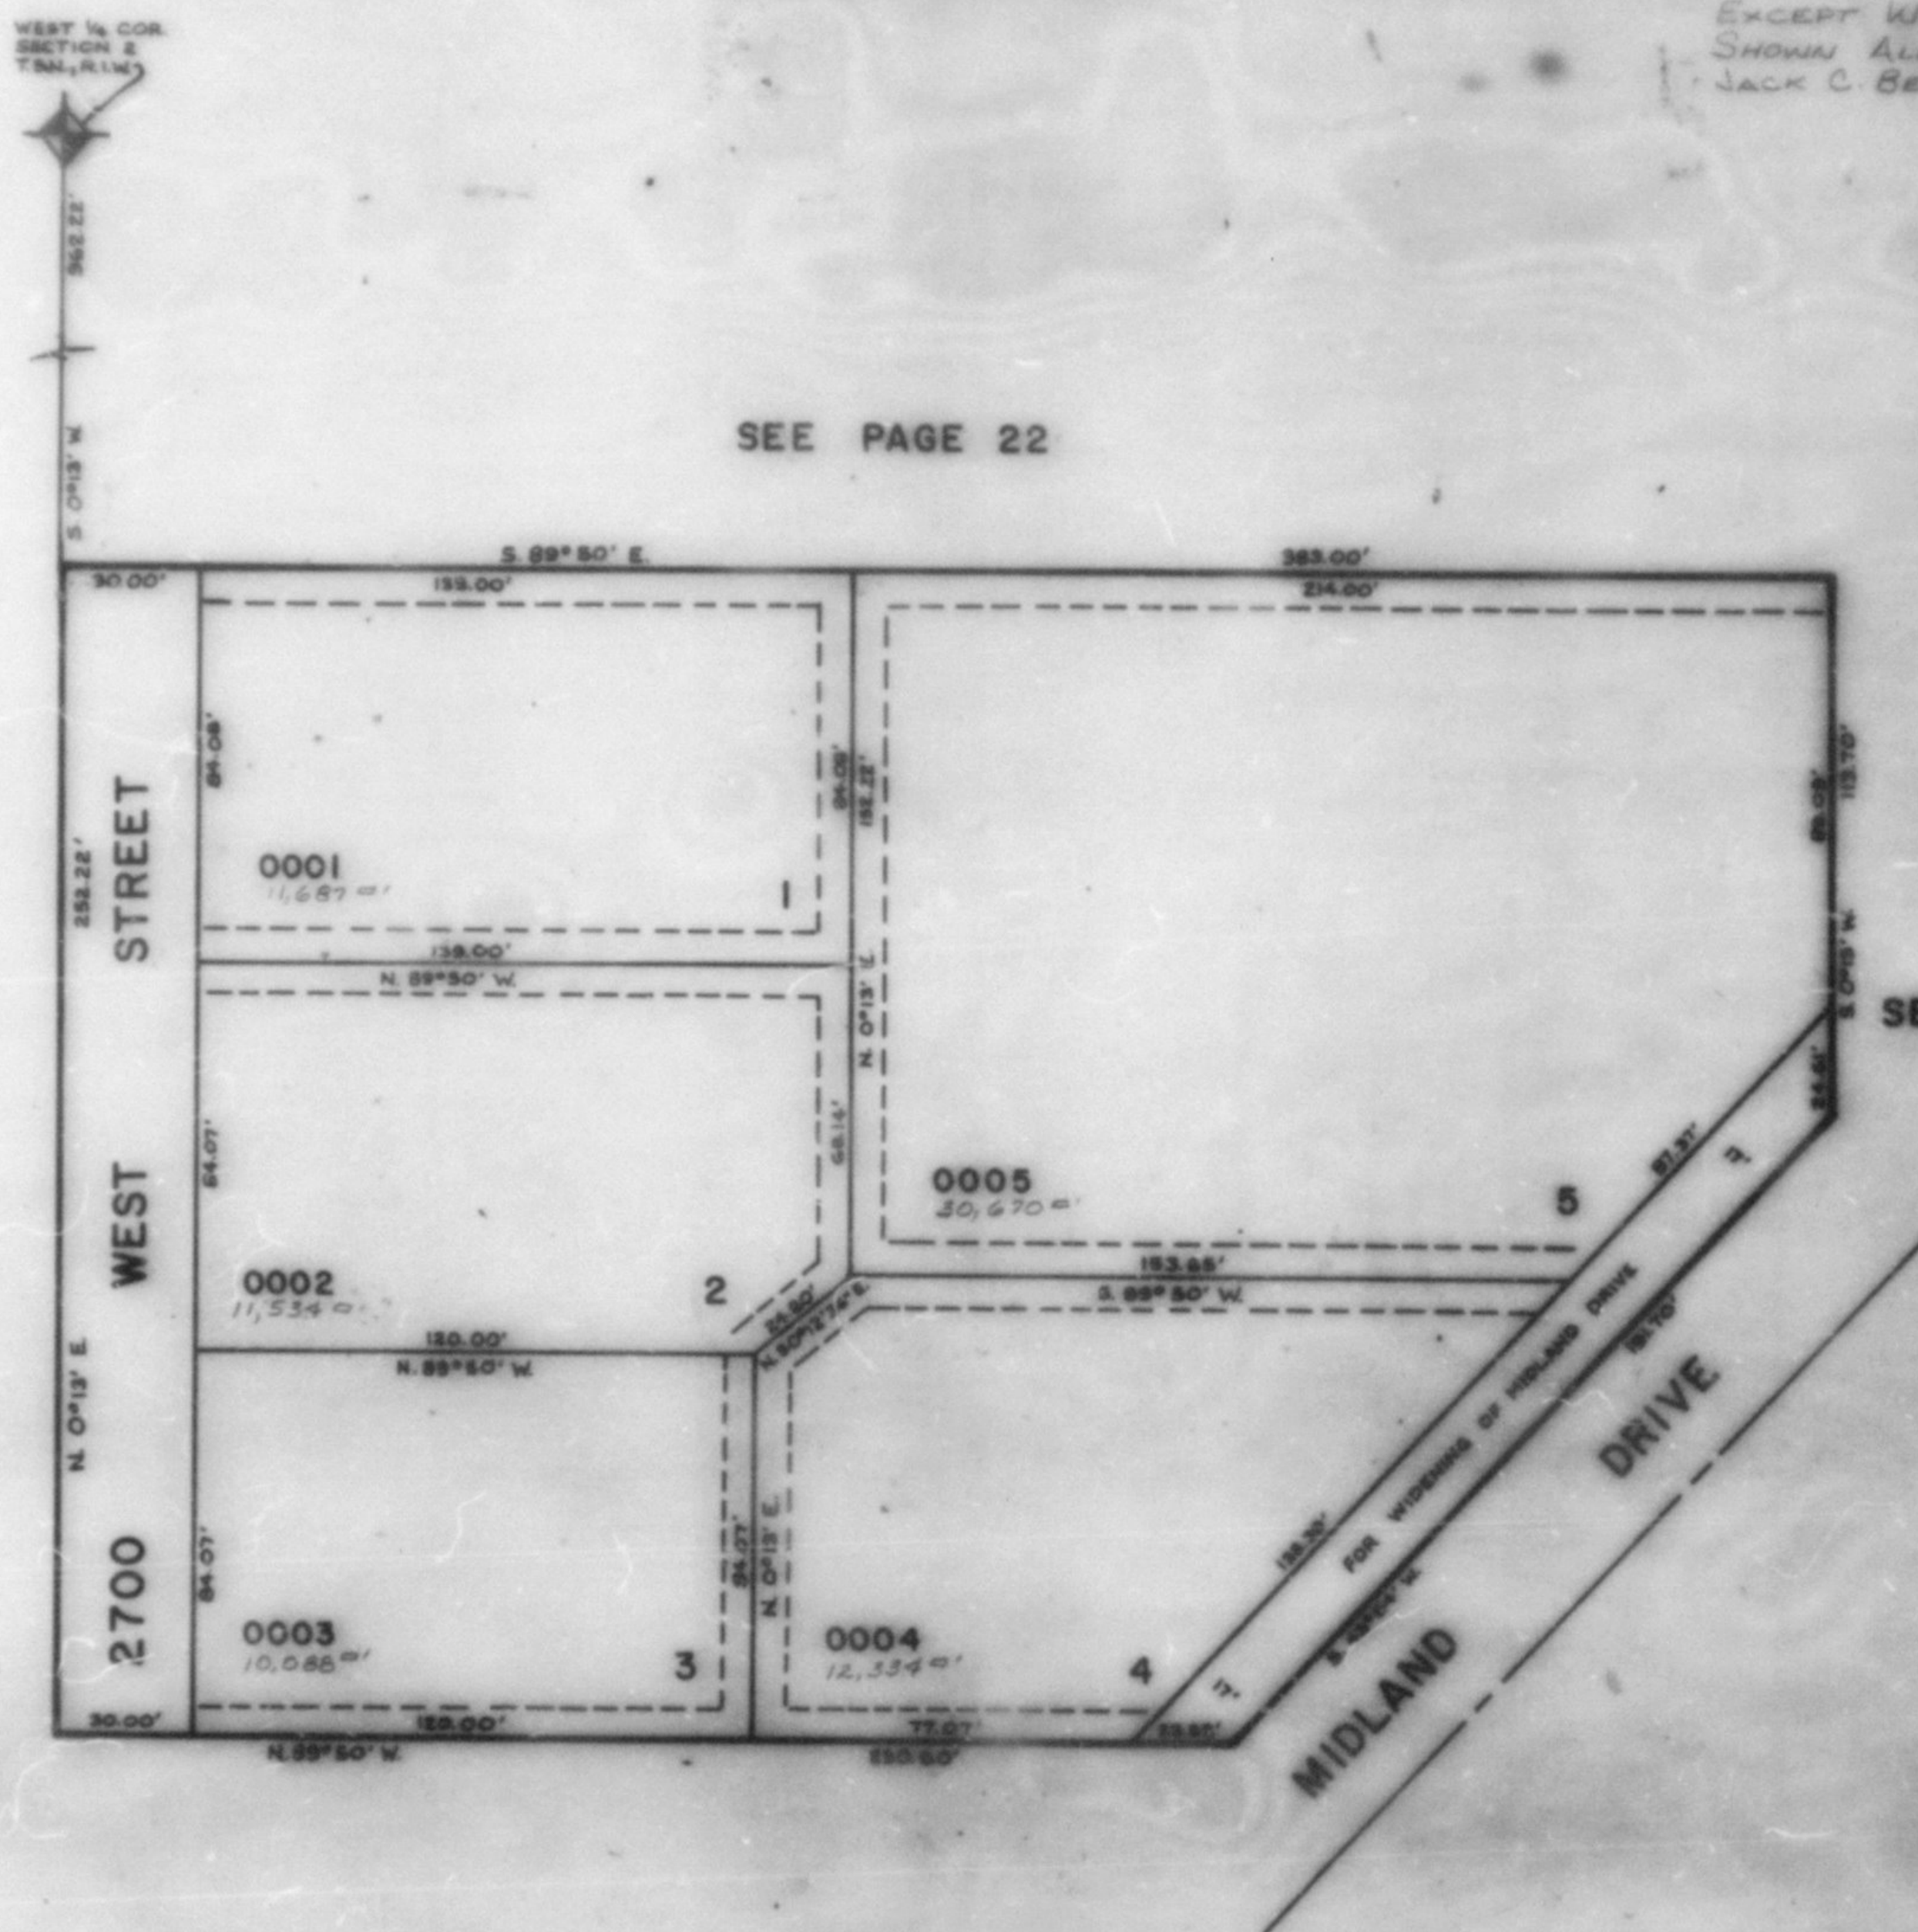

NOTE: 7' UTILITY AND DRAINAGE EASEMENTS
EACH SIDE OF PROPERTY LINE AS
INDICATED BY DASHED LINES, EXCEPT
AS OTHERWISE SHOWN.

FOR COMPLETE L&A DATA SEE ORIG.
DEED PLAT IN BOOK 25, PAGE 72.