

PART OF THE S.W. 1/4, SECTION 2, T.5N., R.2W., S.L.B. & M.

MIDLAND SQUARE SUBDIVISION

IN ROY CITY

TAXING UNIT: 40

SCALE 1" = 40'

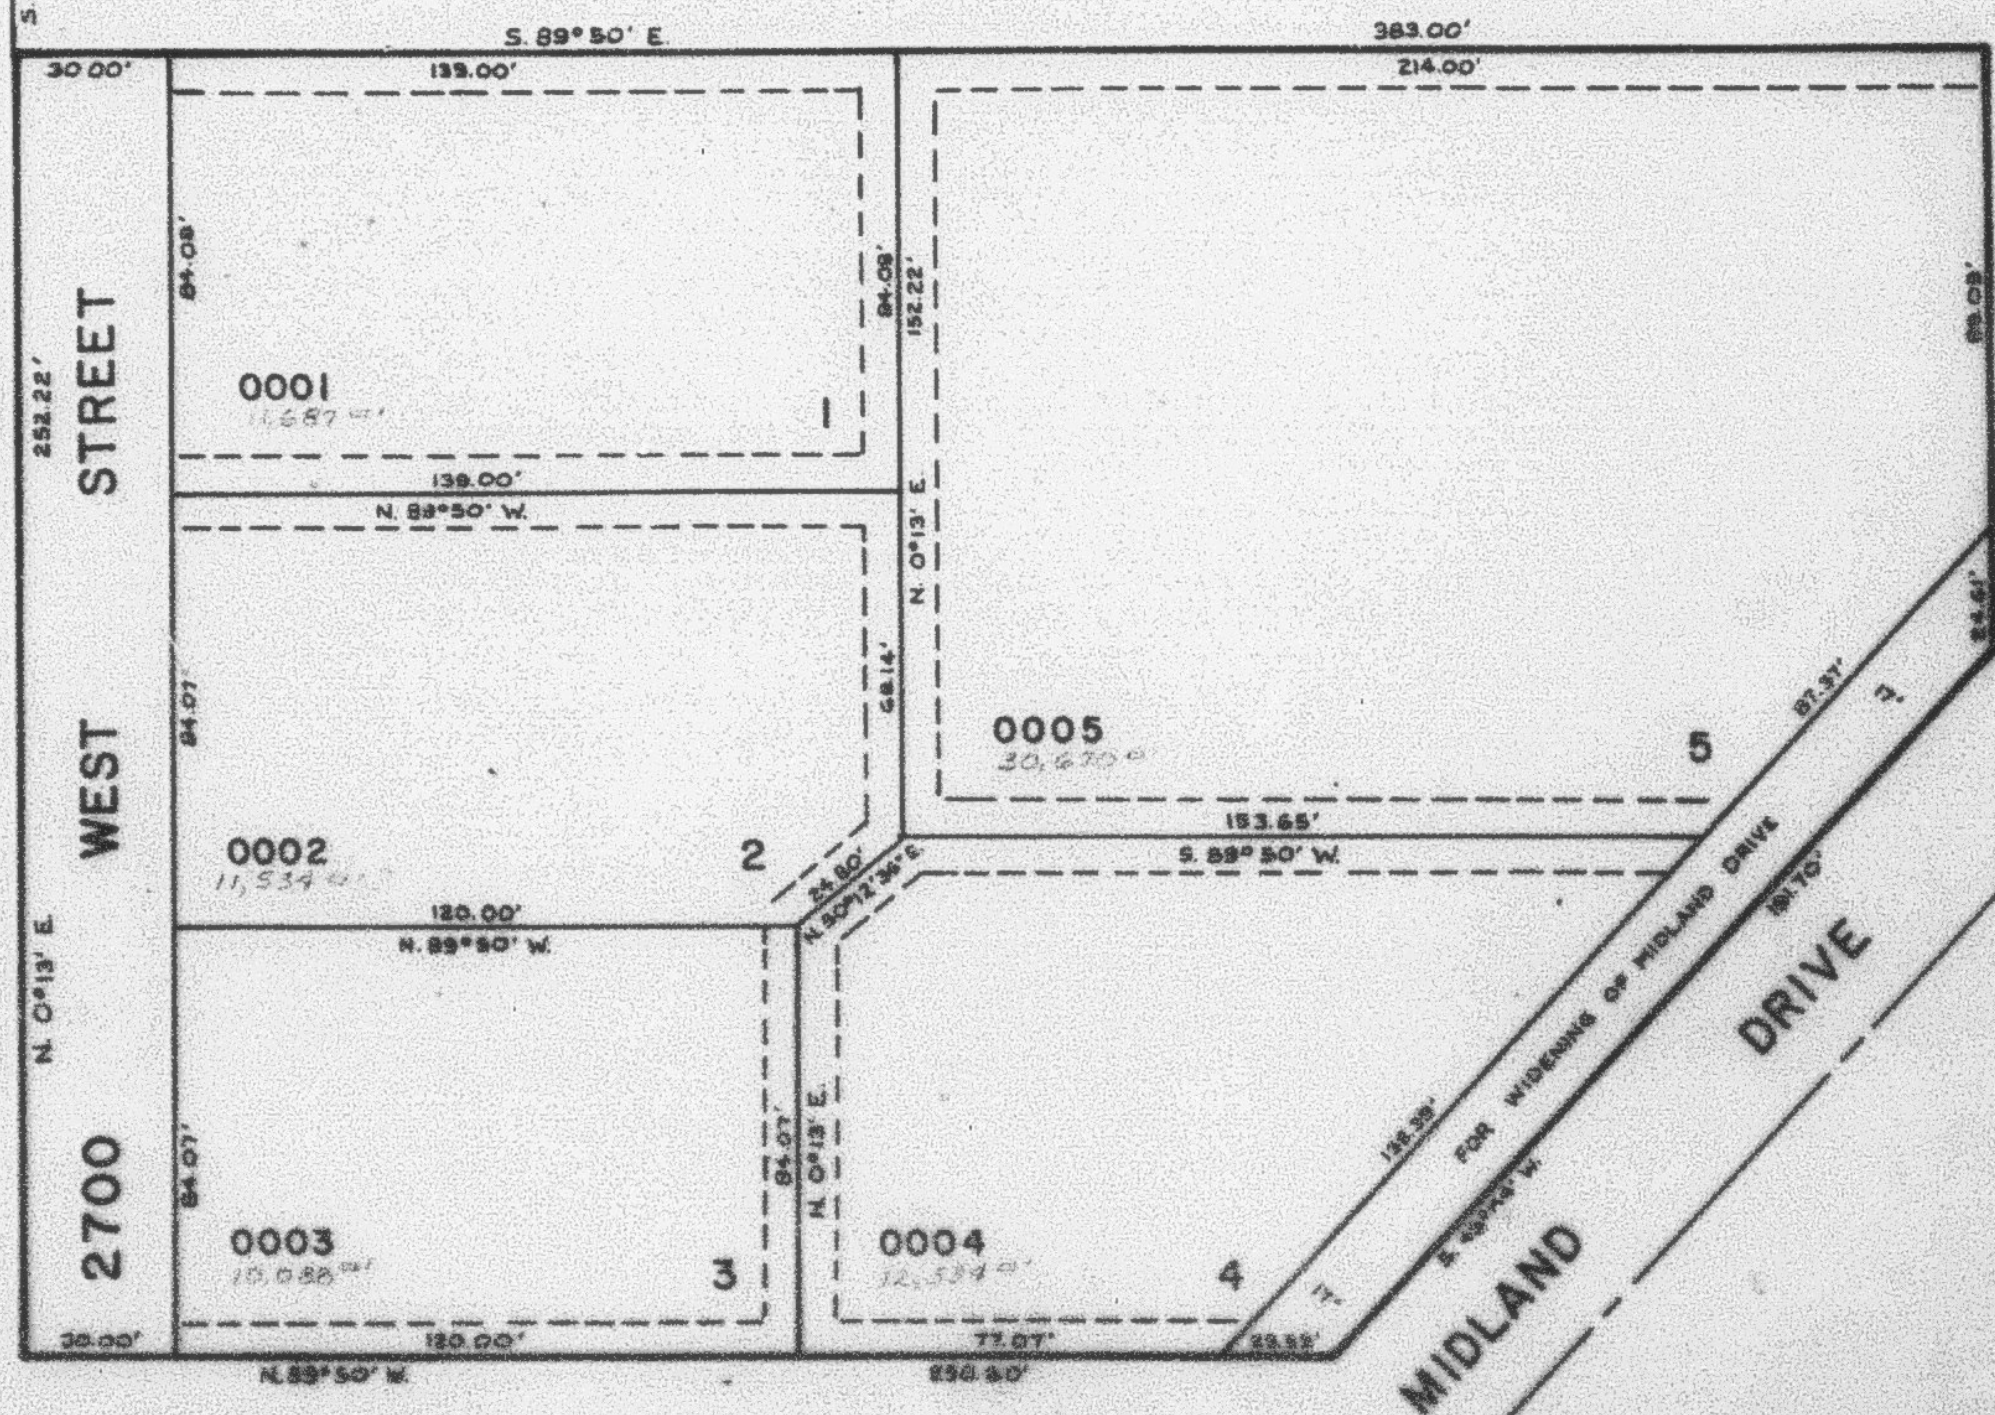
PREFIX: 08-180

EXCEPT WHERE OTHERWISE
SHOWN ALL LOTS OWNED BY:
JACK C. BELL & W. CHARLOTTEWEST 1/4 COR.
SECTION 2
T.5N., R.1.W.

SEE PAGE 22

SEE PAGE 22

SEE PAGE 22

NOTE: T-UTILITY AND DRAINAGE EMBODIES
EACH SIDE OF PROPERTY LINE IS
INDICATED BY DASHED LINES, EXCEPT
AS OTHERWISE SHOWN.FOR COMPLETE EMB. DATA SEE GRID
DES. PLAT IN BOOK 26, PAGE 12

SEE PAGE 22