

PART OF THE S.W. 1/4, SECTION 2, T.5N., R.2W., S.L.B. & M.

180

MIDLAND SQUARE SUBDIVISION

IN ROY CITY

TAXING UNIT: 40

SCALE 1" = 40'

PRE71X-08-180


EXCEPT WHERE OTHERWISE
SHOWN, ALL LOTS OWNED BY
JACK C. BELL AND CHARLOTTE

WEST 1/4 COR.
SECTION 2
T.5N., R.2W.

SEE PAGE 22

SEE PAGE 22

SEE PAGE 22

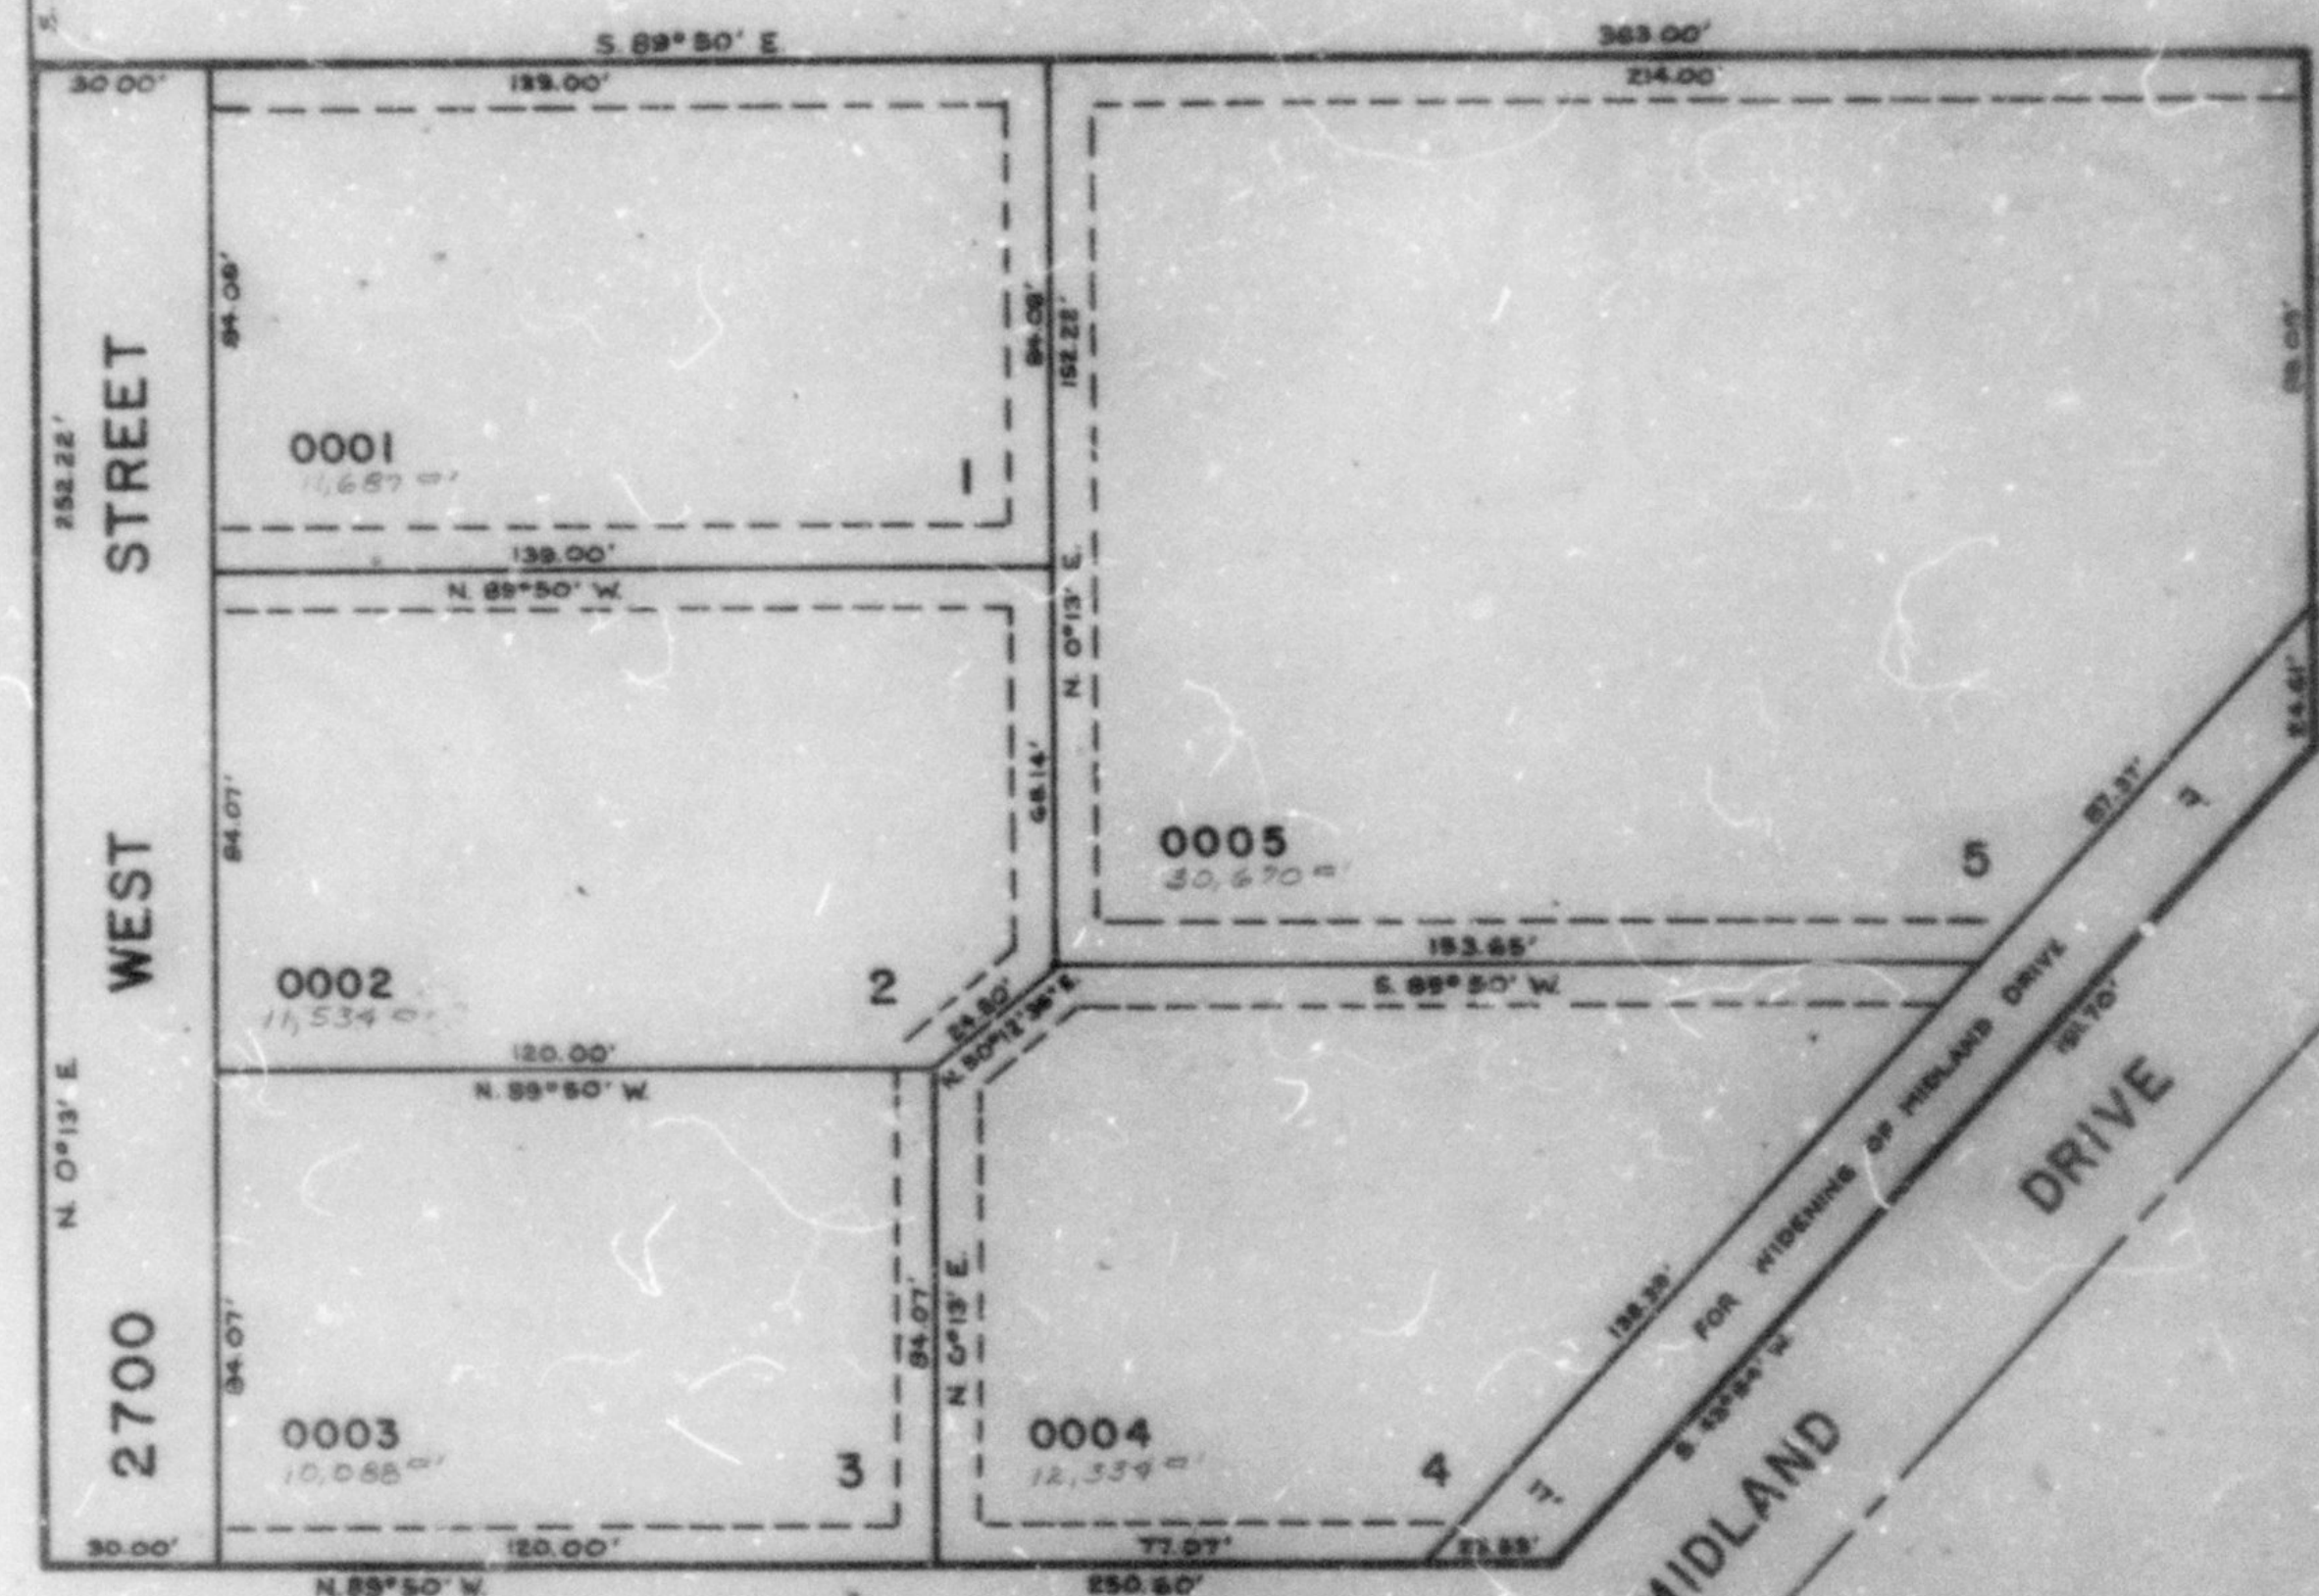

NOTE: "U" UTILITY AND DRAINAGE EASEMENTS
SHOWN BY DASHED LINES, EXCEPT
AS OTHERWISE SHOWN.

FOR COMPLETE ENG. DATA SEE ORIS
DED. PLAT IN BOOK 25, PAGE 75.

SEE PAGE 22