

PART OF N.E. 1/4 SEC. 10, T.5N., R.2W., S.L.B.&M.

MIDLAND FARMS SUBDIVISION - PHASE I

IN ROY CITY AMENDED

PREFIX: 08-182

TAXING UNIT: 78

SCALE: 1" = 50'


SEE PAGE 51-1

CURVE DATA

1	2	3	4	5
$\Delta = 43^{\circ}26'36''$	$43^{\circ}26'38''$	$43^{\circ}26'38''$	$25^{\circ}21'02''$	$18^{\circ}05'36''$
$R = 170.00'$	$140.00'$	$200.00'$	$140.00'$	$140.00'$
$L = 128.90'$	$106.15'$	$151.65'$	$61.94'$	$44.21'$
$LC = 125.84'$	$103.63'$	$148.04'$	$61.44'$	$44.03'$
$T = 67.73'$	$55.78'$	$79.68'$	$31.49'$	$22.29'$
$N. 68^{\circ}17'49'' W.$	$N. 68^{\circ}17'49'' W.$	$N. 68^{\circ}17'49'' W.$	$N. 59^{\circ}15'01'' W.$	$N. 80^{\circ}58'20'' W.$
$67.73'$	$55.78'$	$79.68'$	$31.49'$	$22.29'$
6	7	8	9	
$\Delta = 07^{\circ}24'28''$	$16^{\circ}26'28''$	$16^{\circ}26'28''$	$03^{\circ}09'15''$	
$R = 200.00'$	$200.00'$	$200.00'$	$200.00'$	
$L = 25.86'$	$57.39'$	$57.39'$	$11.01'$	
$LC = 25.84'$	$57.19'$	$57.19'$	$11.01'$	
$T = 12.95'$	$28.89'$	$28.89'$	$5.51'$	
$N. 50^{\circ}16'44'' W.$	$N. 62^{\circ}12'12'' W.$	$N. 78^{\circ}38'39'' W.$	$N. 88^{\circ}26'31'' W.$	
$12.95'$	$28.89'$	$28.89'$	$5.51'$	

SEE PAGE

51-1

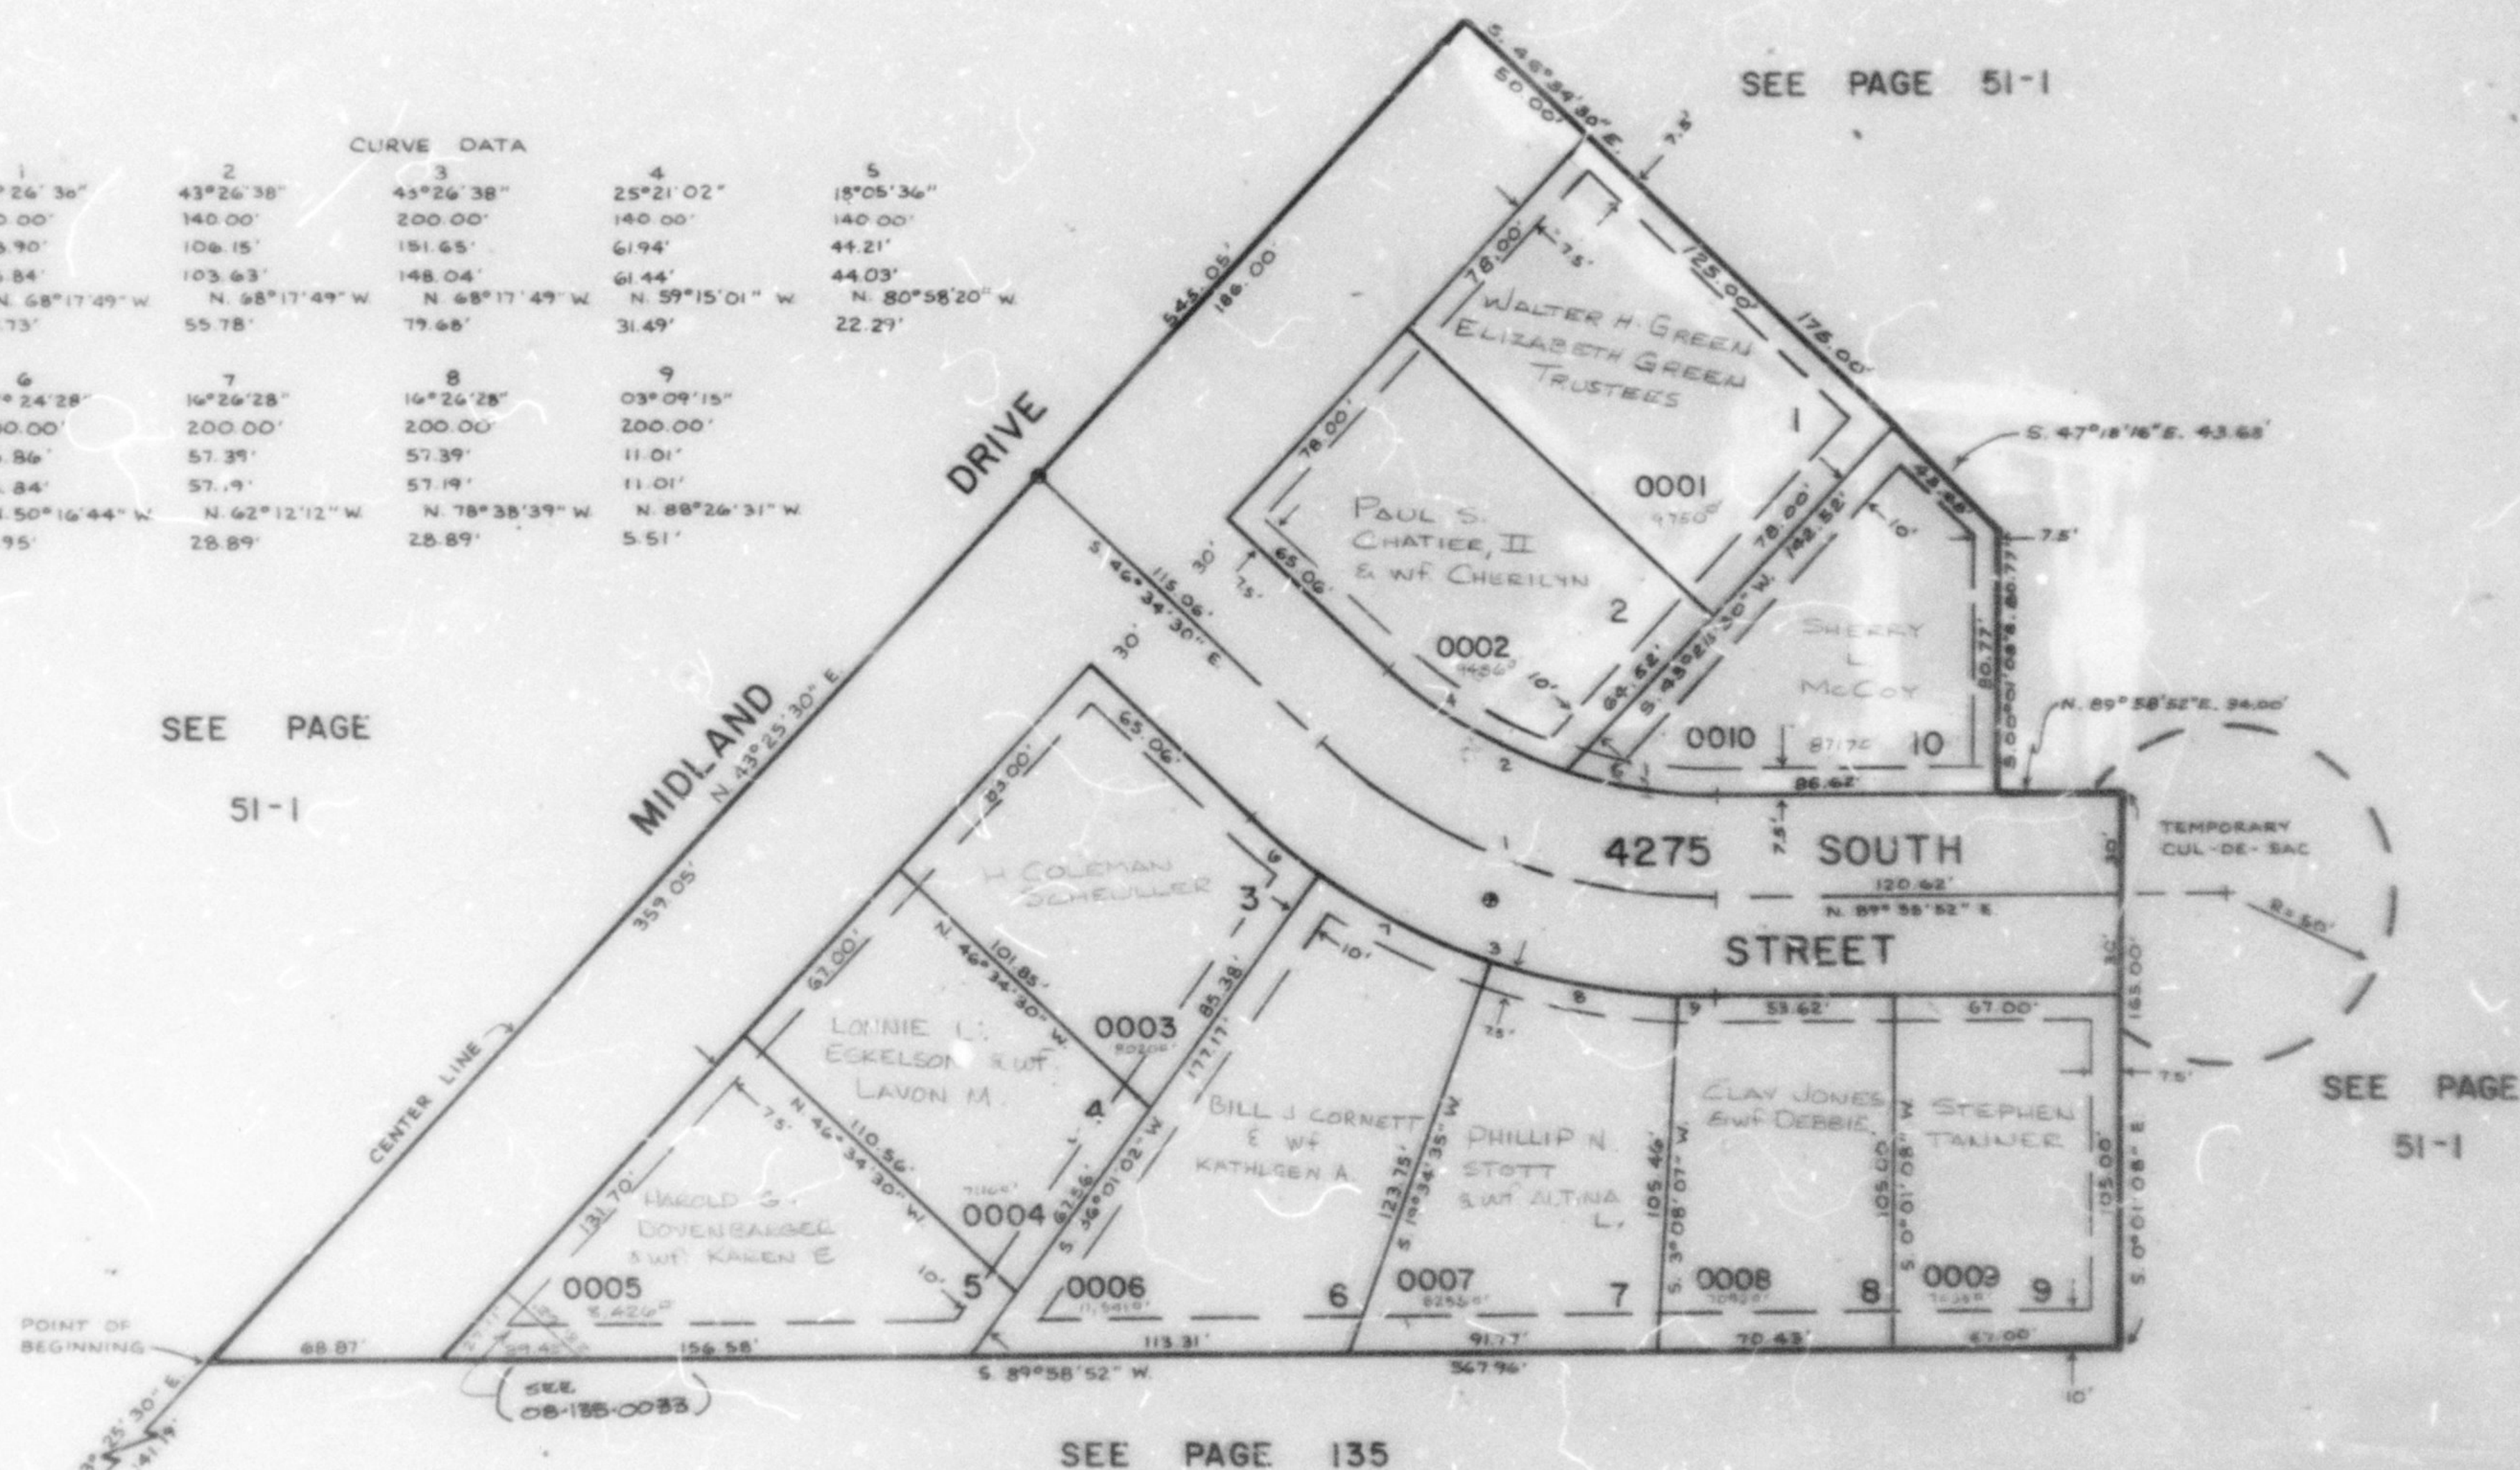

SEE PAGE 135

SEE PAGE

51-1