

PART NE 1/4 SEC 10. T5N. R2W. S.L.B. & M.
MIDLAND FARMS SUBDIVISION PHASE 2

183

ROY CITY


SCALE 1" TO 50'

TAXING UNIT: 78. 41

PREFIX: 08-183

EXCEPT WHERE OTHERWISE SHOWN
ALL LOTS OWNED BY: HIGLEY AND
HIGLEY CONSTRUCTION INC.

SEE PAGE 51-I

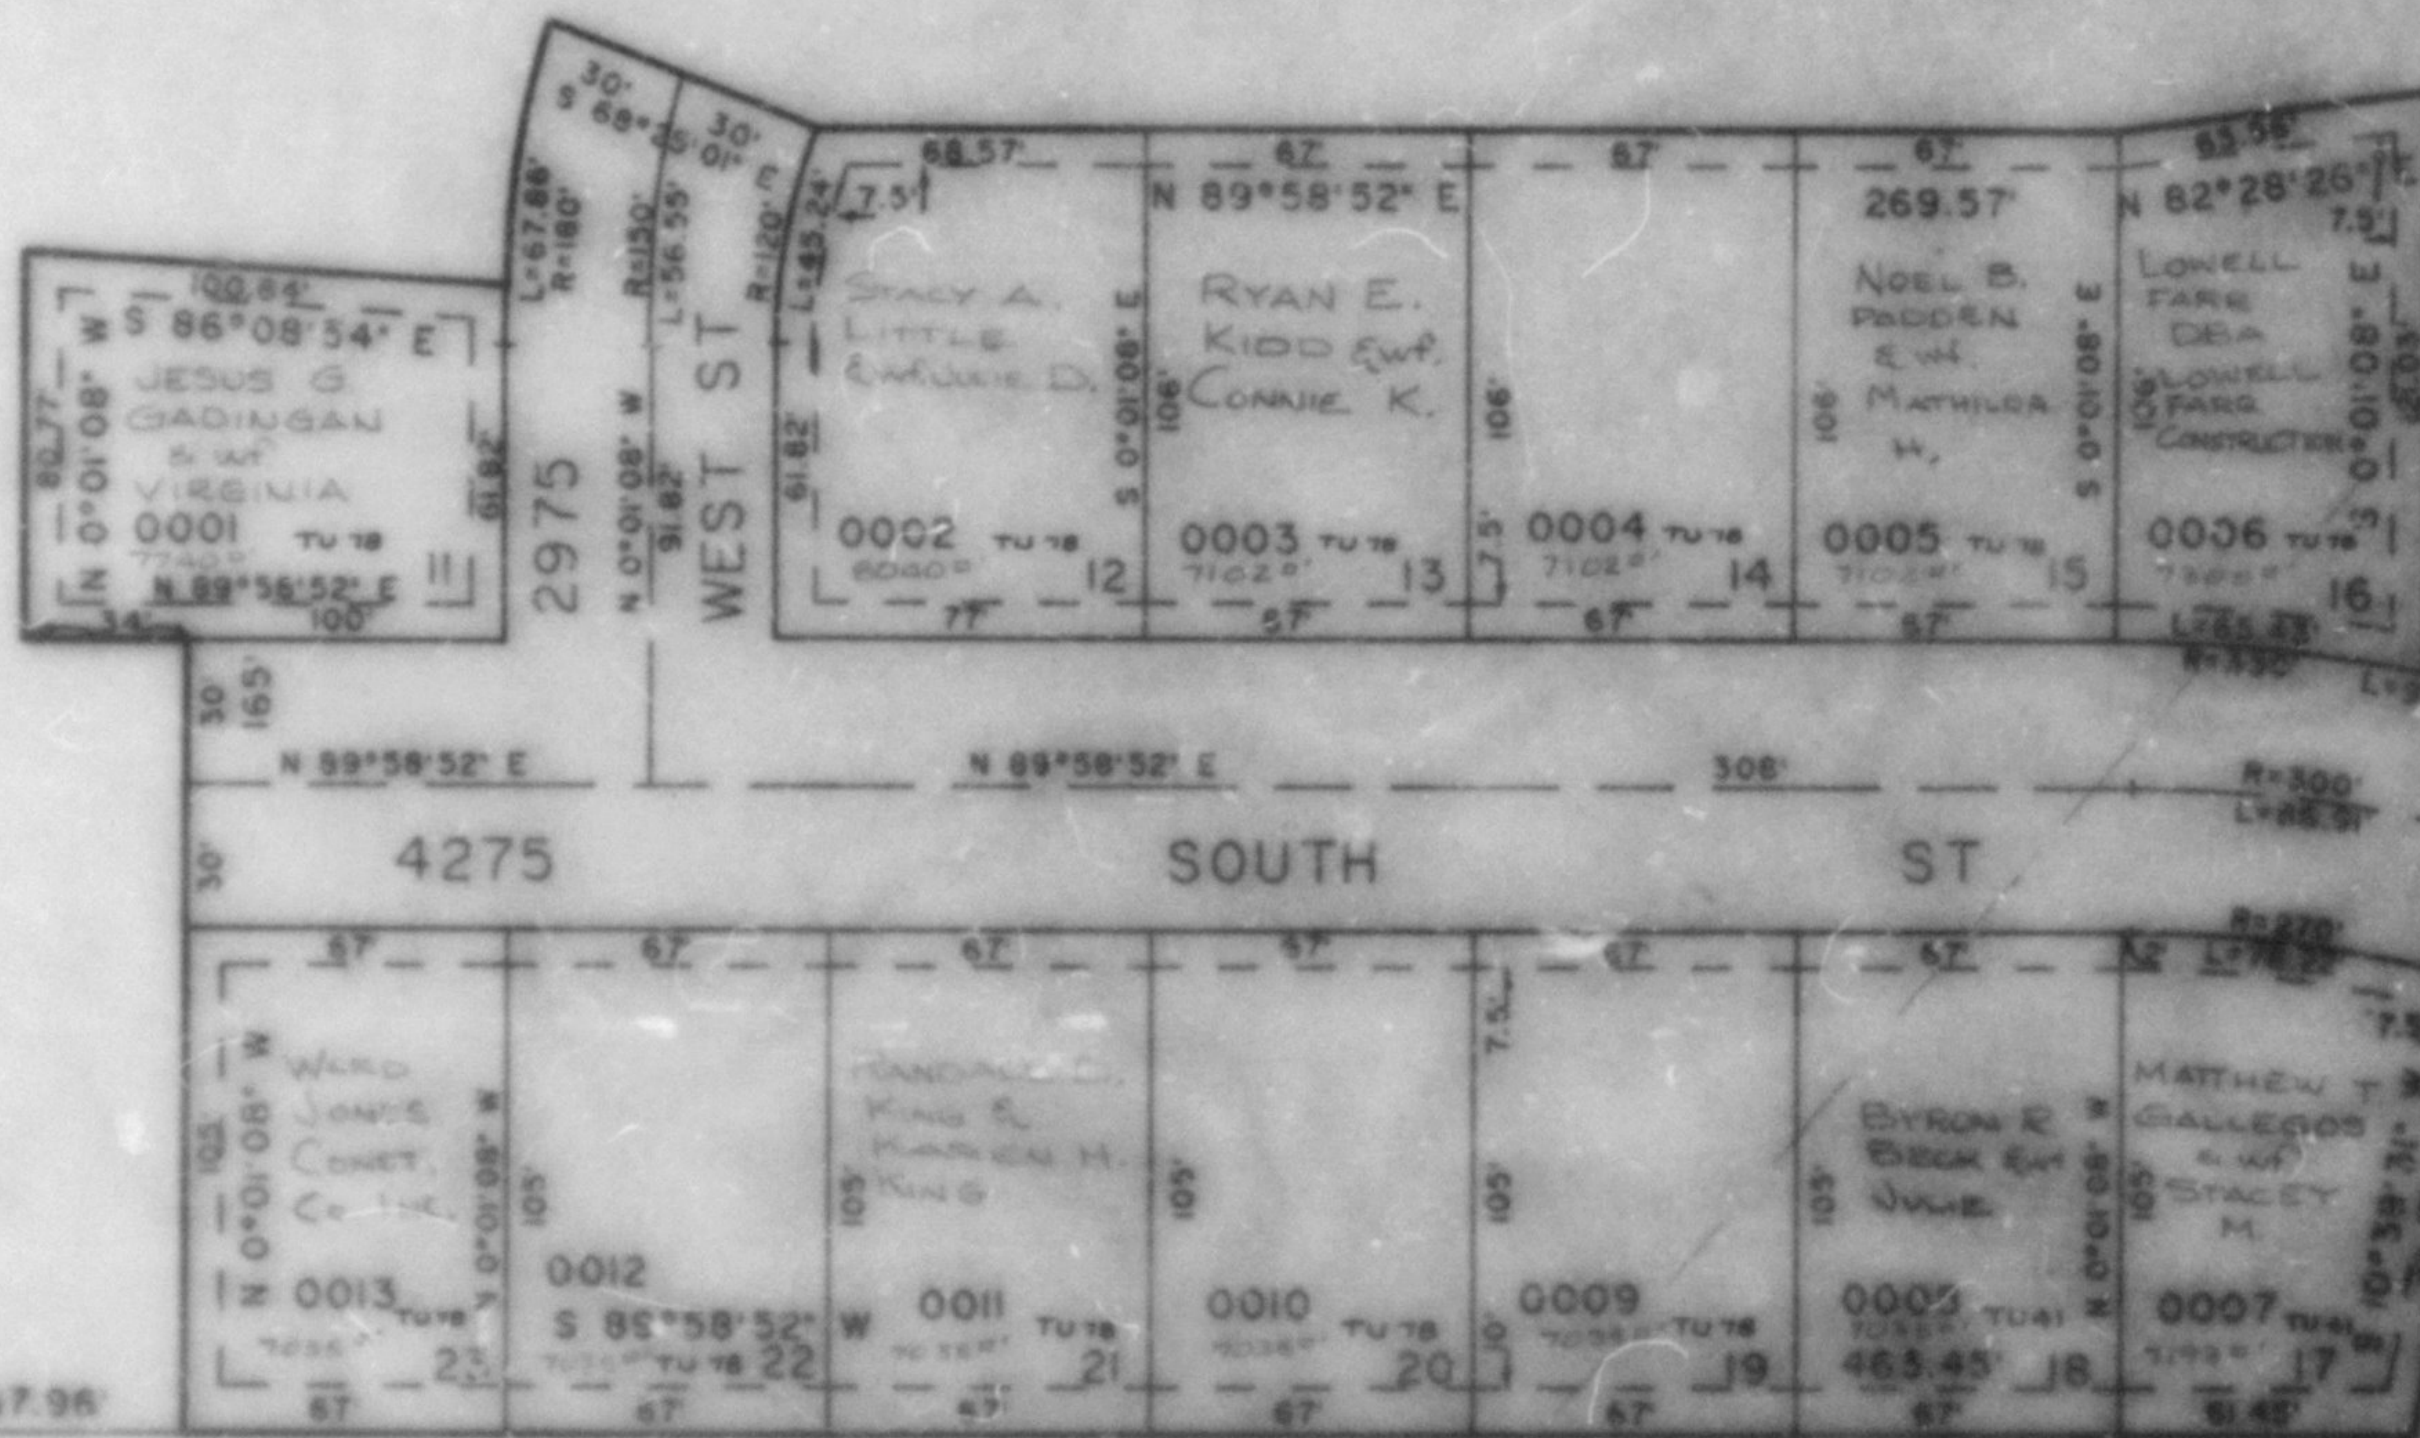

SEE PAGE 51-I

SEE PAGE 182

SEE PAGE 148

FOR COMPLETE ENG. DATA,
SEE ORIG. DEDICATED PLAT
IN BOOK 27, PAGE 93

SW COR OF NE 1/4
SEC 10, T5N, R2W
S.L.B. & M.

S.H.L. 2-86