

PART NE 1/4 SEC 10, T5N, R2W, S.L.B. & M. MIDLAND FARMS SUBDIVISION PHASE 2


ROY CITY

TAXING UNIT: 18, 41

SCALE 1" TO 80'

PLAT 12-08-188


SEE PAGE 51-1

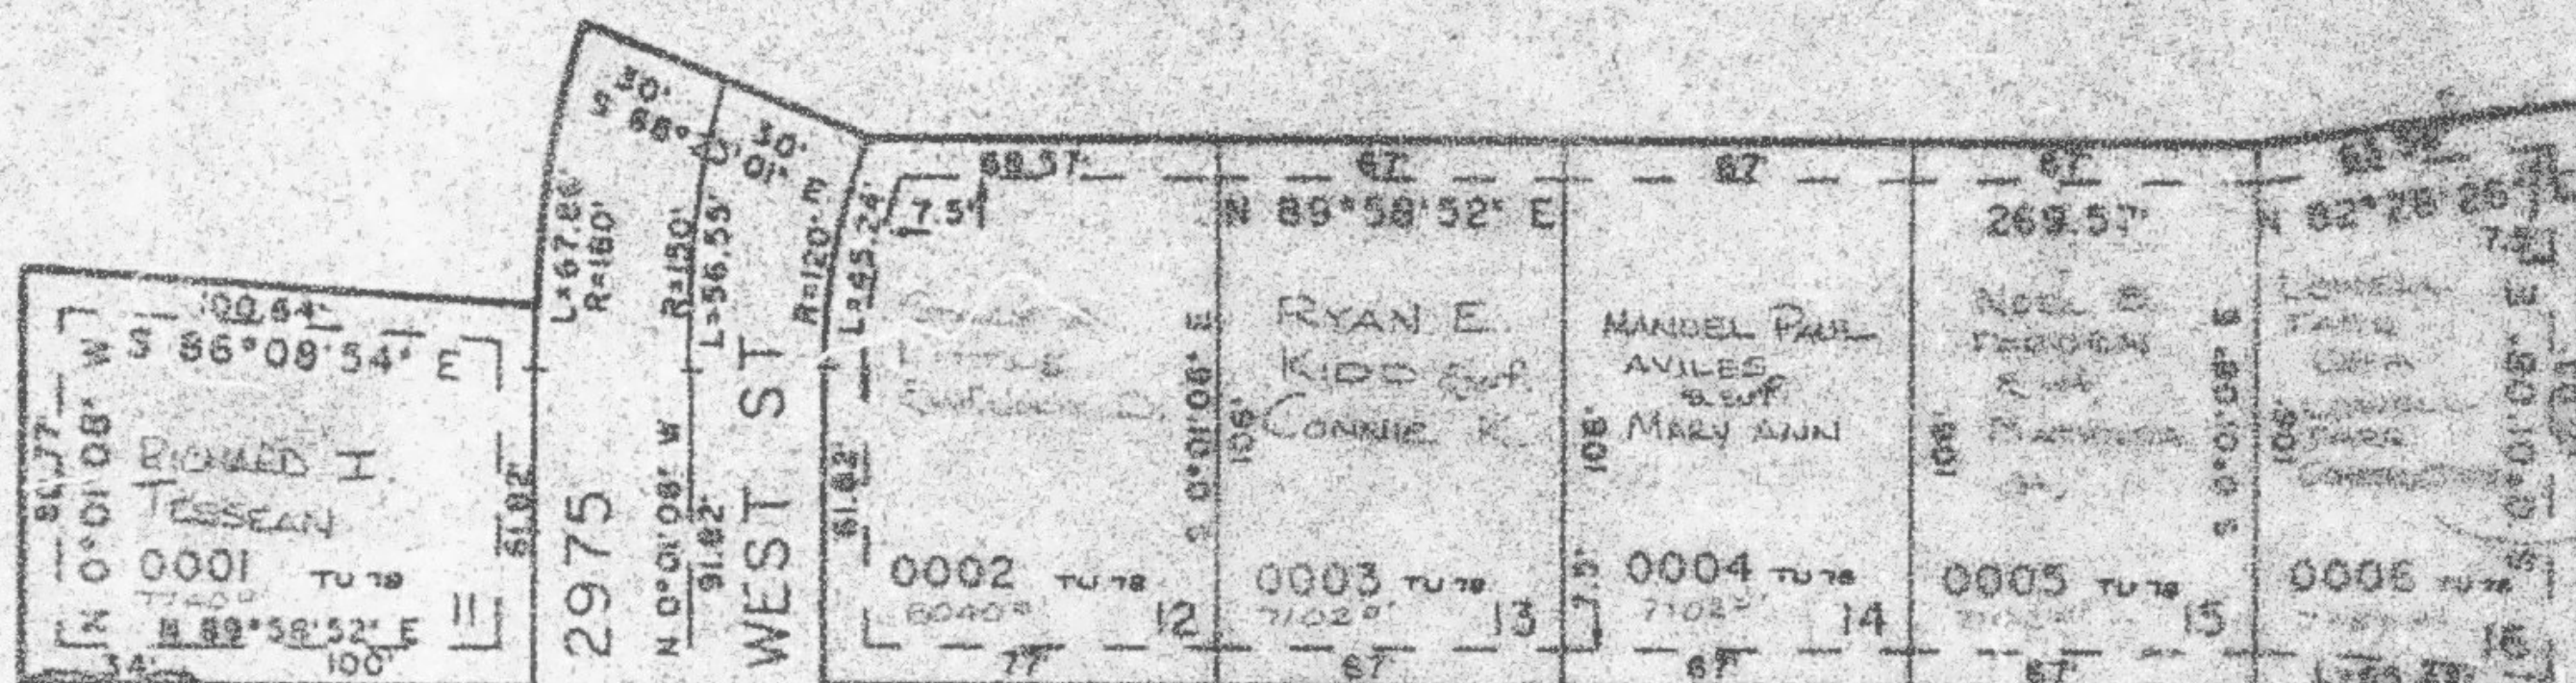

SEE PAGE 51-1

(RALPH D. SHERET
 & W.F. CHRISTIANE &
 CLAIMS)

SEE PAGE 182

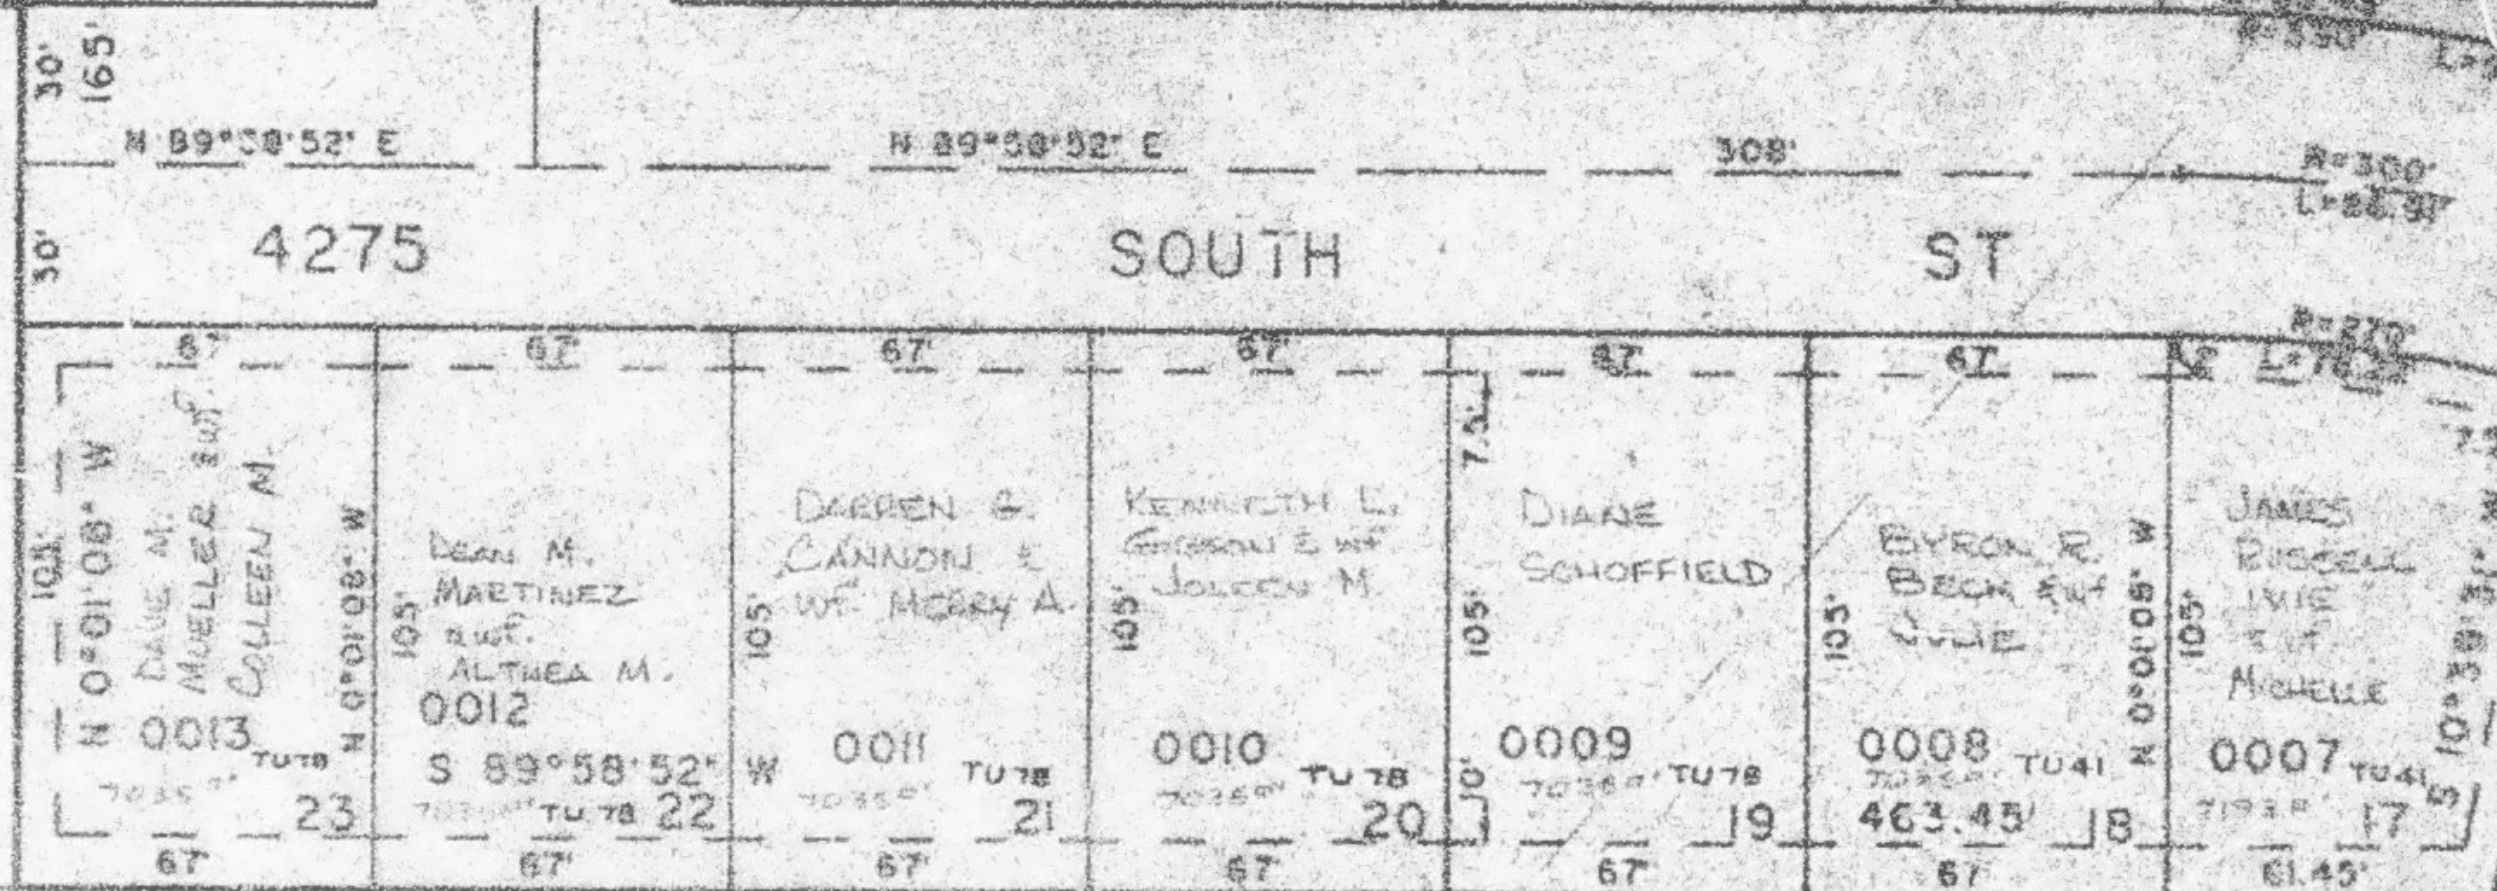

TEMPORARY
 CUL-DE-SAC
 R=50'

SEE PAGE 148

FOR COMPLETE ENG. DATA
 SEE ORIG. DEDICATED PLAT
 IN BOOK 27, PAGE 93.

SW COR OF NE 1/4
 SEC 10, T5N, R2W
 S.L.B. & M.