

PART OF THE NE 1/4 OF SEC. 10, T.5N., R.2W., S.L.B. 8 M.
MIDLAND FARMS SUBDIVISION - PHASE 3

LOTS 24 - 32.

IN ROY CITY


SCALE 1" TO 50'

TAXING UNIT: 78

EXCEPT WHERE OTHERWISE SHOWN
 ALL LOTS OWNED BY:
 LOWELL S. PETERSON

SEE PAGE 51

SEE PAGE 51

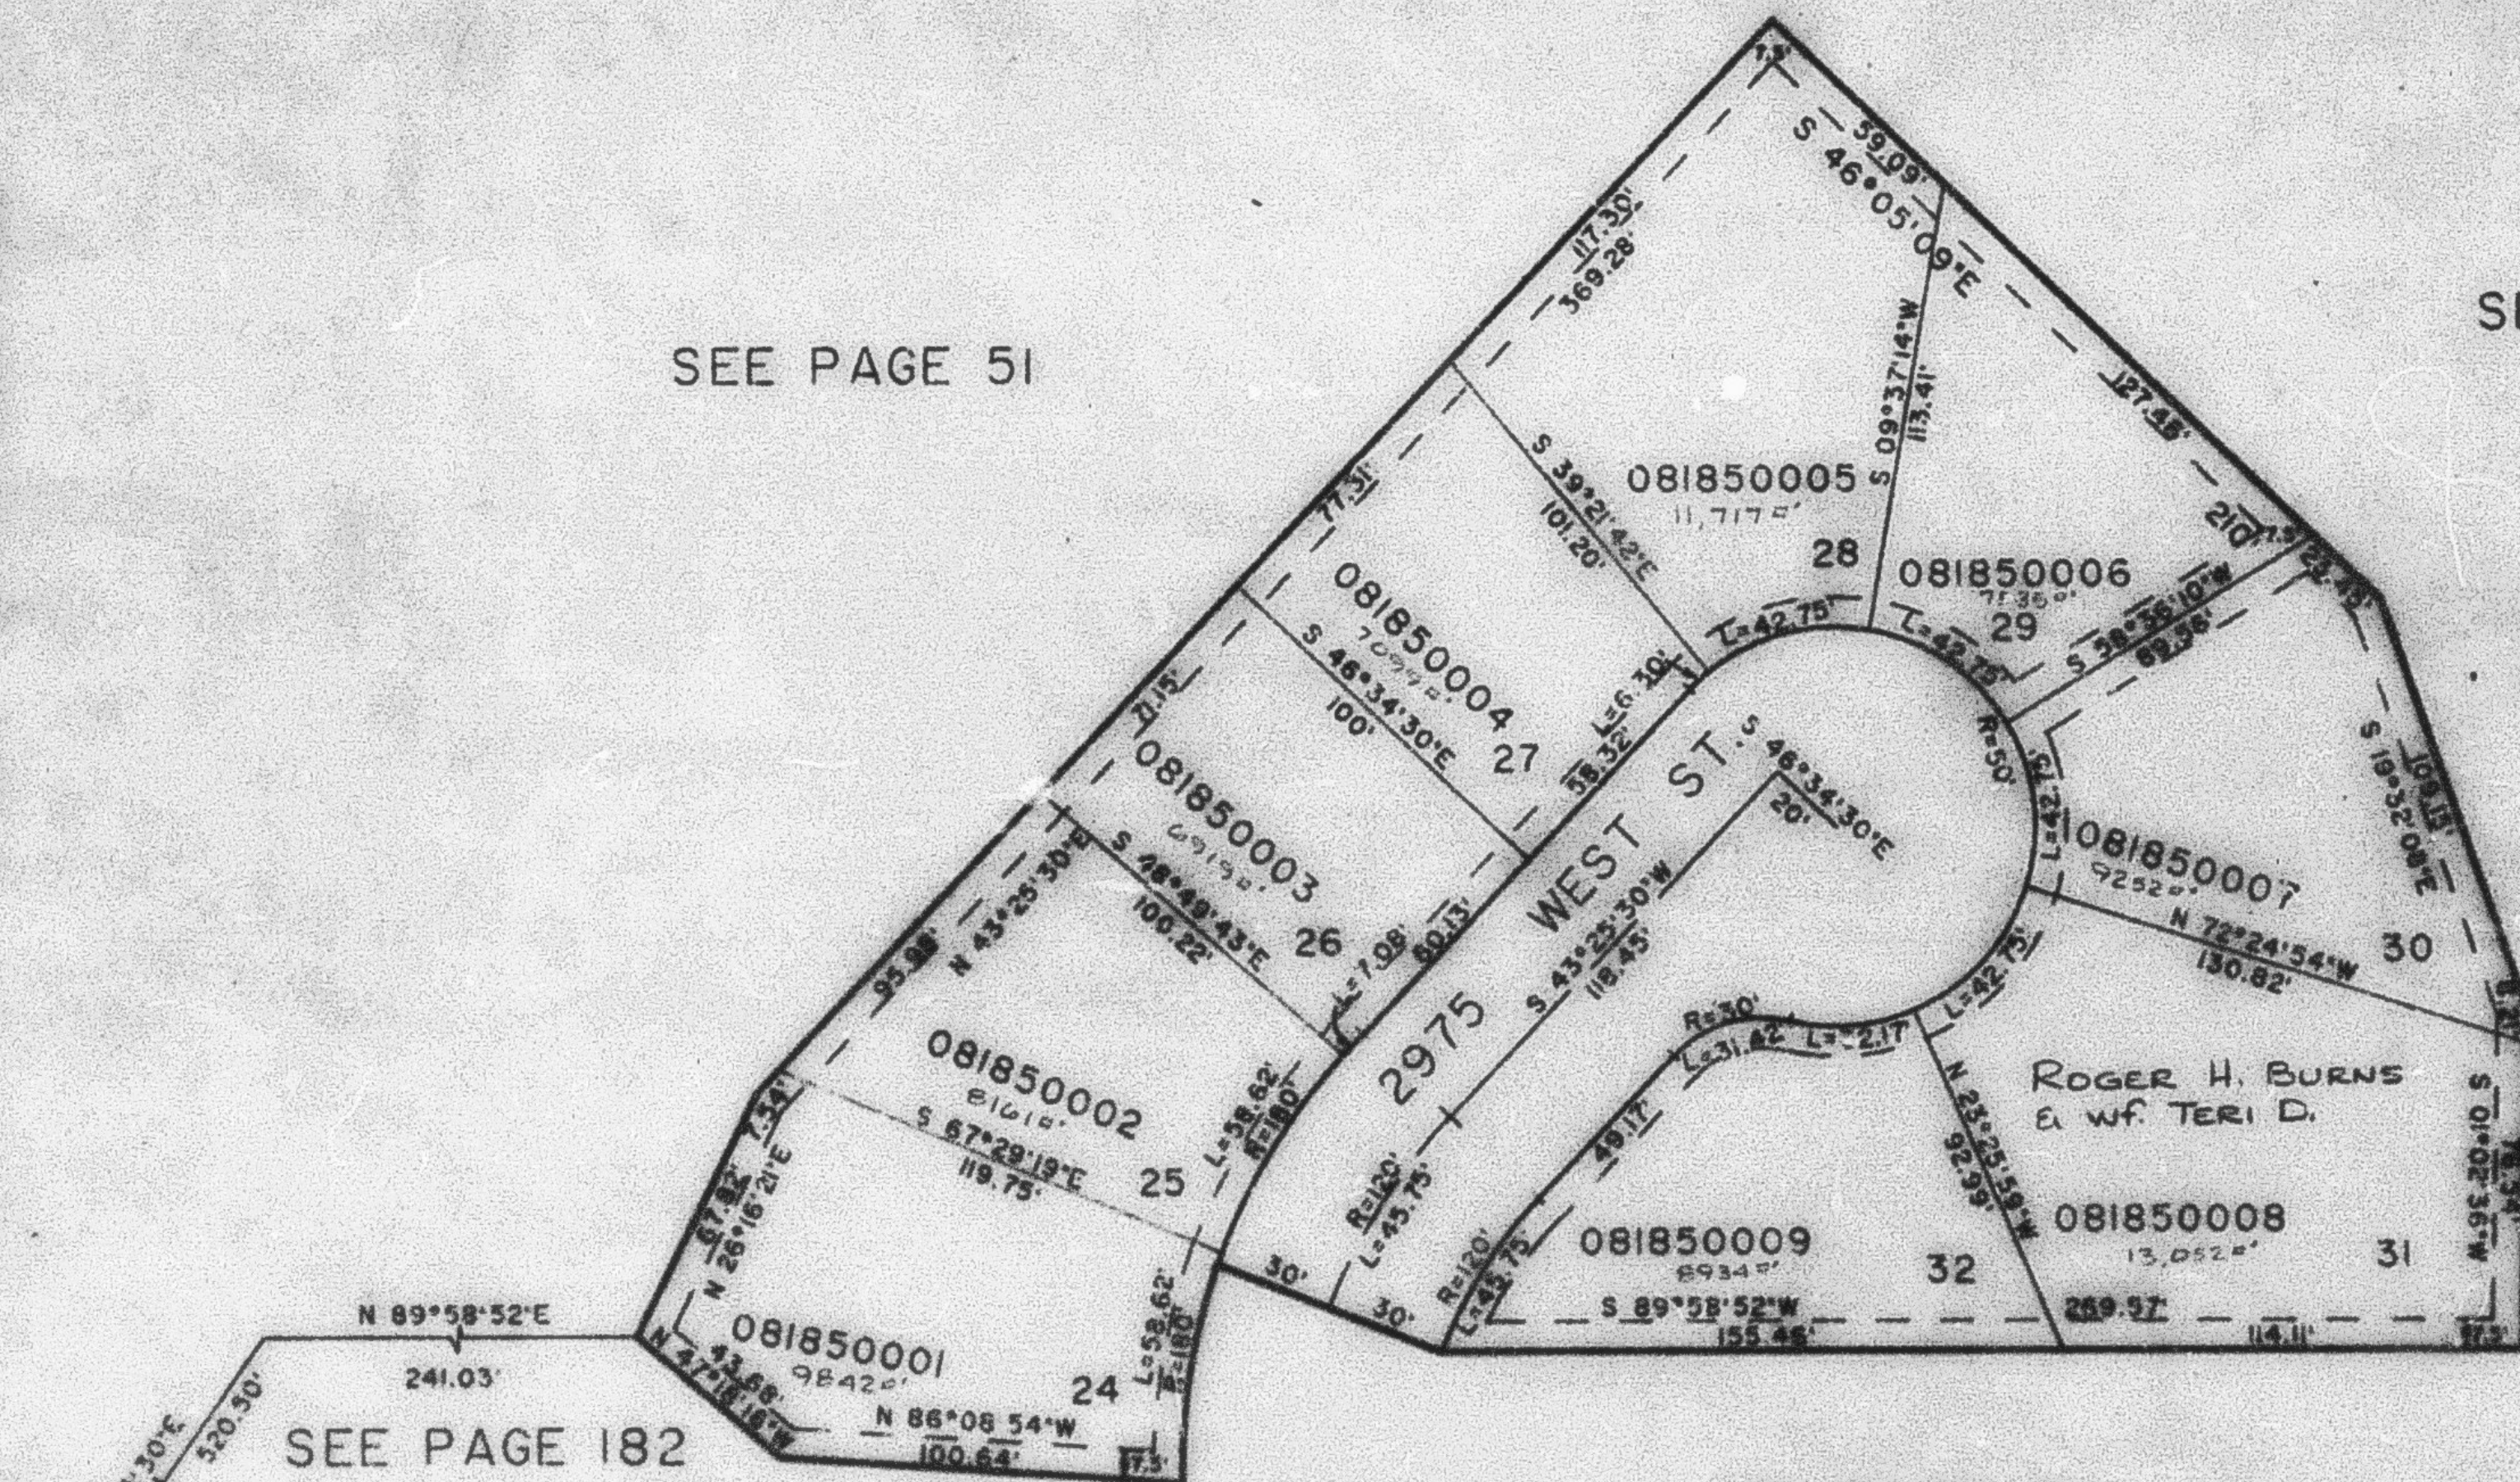

SEE PAGE 182

SEE PAGE 183

7.5' UTILITY AND DRAINAGE
 EASEMENTS AS INDICATED BY
 DASHED LINES

FOR COMPLETE ENG. DATA SEE
 ORIG. DEDICATION PLAT IN
 BOOK 28, PAGE 30 OF RECORDS